


Hole in field membrane for drain must be equal in diameter or greater than drain pipe diameter, while still achieving a minimum of 1/2" (13 mm) inside compression ring.



NOTE: All drain bolts must be installed and tightened. Missing or loose drain bolts require re-inspection.

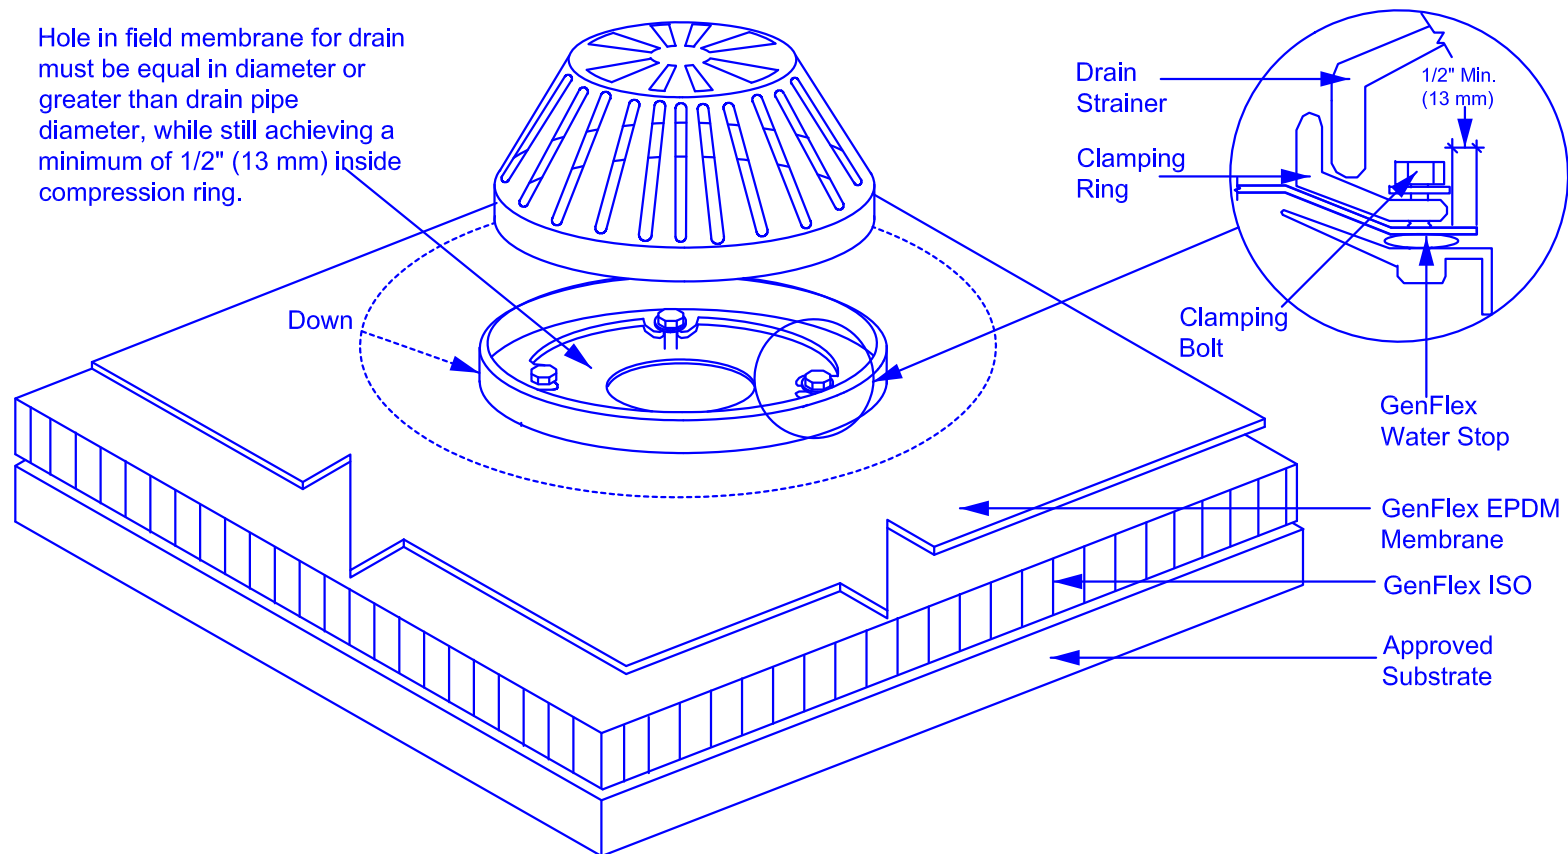

**Roof Drain**

EPDM Systems

ACCEPTABLE SYSTEMS:  
All Systems

MAXIMUM WARRANTY: **20 Years**

ISSUE / REVISION  
DATE:  
6-24-2015

NOT TO SCALE

DETAIL NO.

**E-8.01**