


**USE APPROPRIATE
TERMINATION**

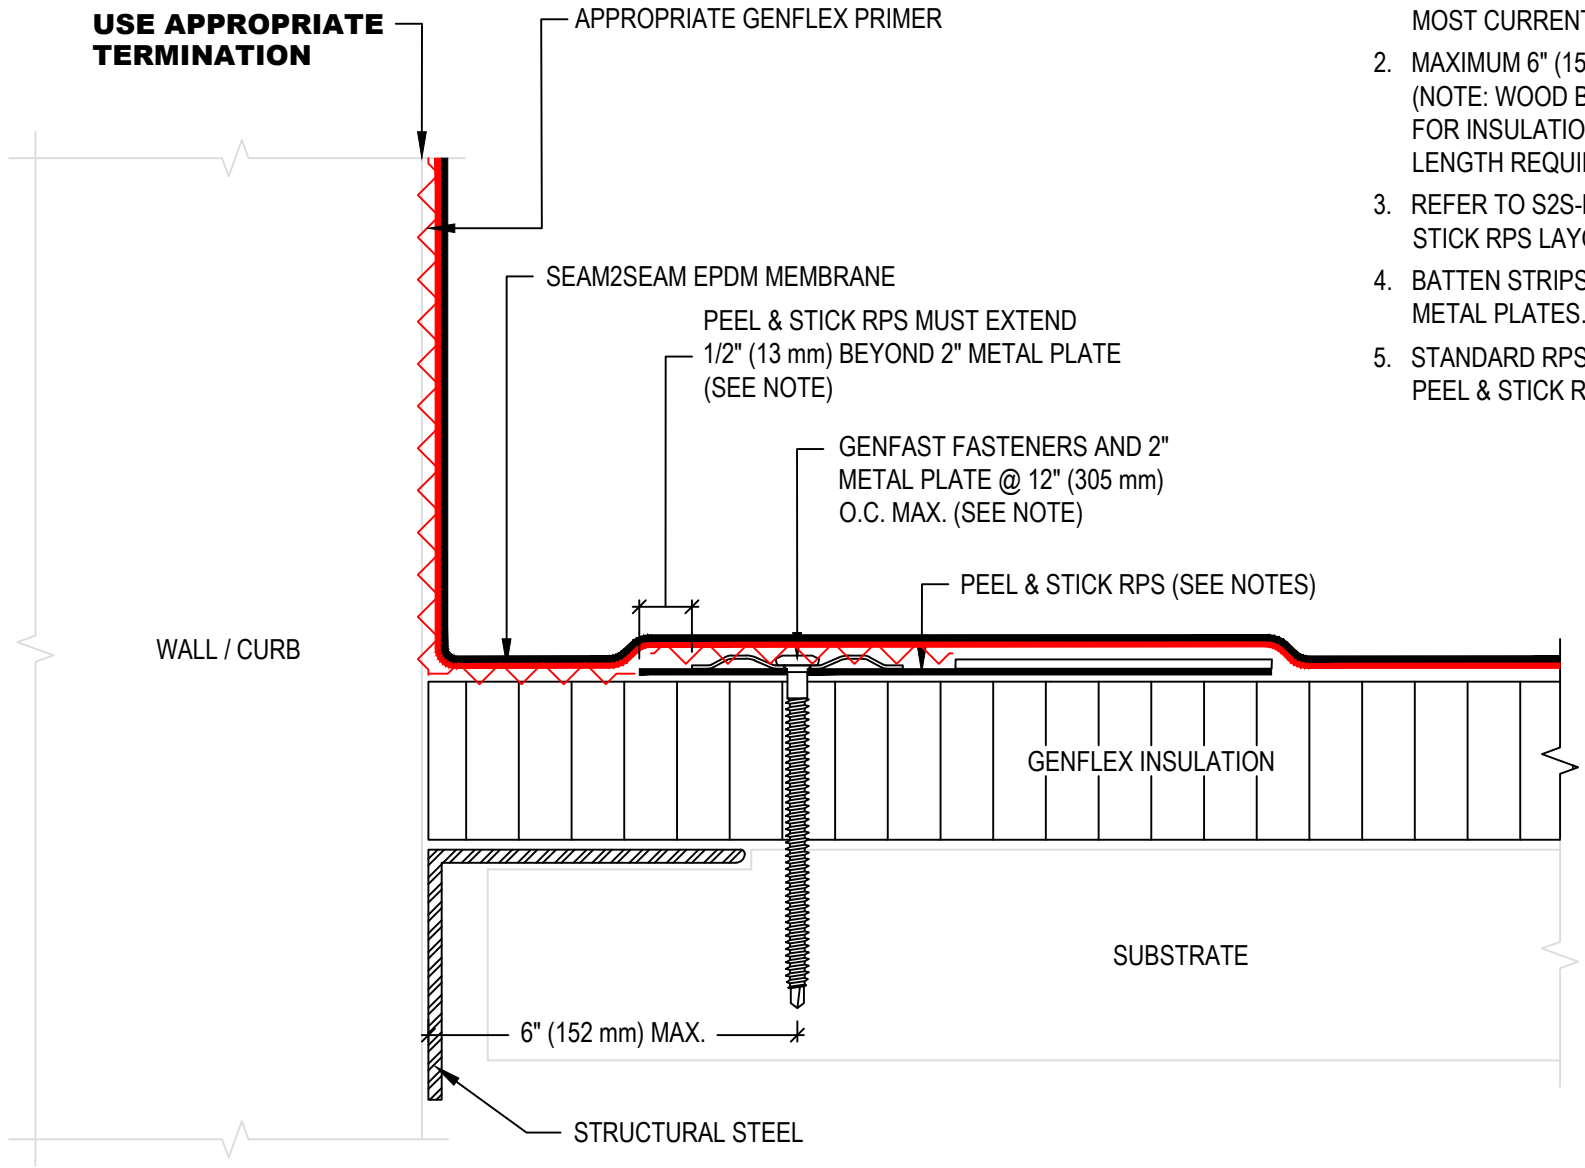

NOTE:

1. REFER TO GENFLEX WEBSITE FOR THE MOST CURRENT INFORMATION.
2. MAXIMUM 6" (152 mm) LONG FASTENERS. (NOTE: WOOD BLOCKING MAY BE SUBSTITUTED FOR INSULATION TO REDUCE FASTENER LENGTH REQUIREMENTS).
3. REFER TO S2S-BT-14 & S2S-BT-15 FOR PEEL & STICK RPS LAYOUT AT CORNERS.
4. BATTEN STRIPS MAY BE USED IN LIEU OF 2" METAL PLATES. REFER TO DETAIL S2S-BT-3.
5. STANDARD RPS MAY BE SUBSTITUTED FOR PEEL & STICK RPS.



**BASE TIE-IN WITH PEEL & STICK RPS AND
2" METAL PLATES WITH DECK OBSTRUCTION**

GENFLEX™

ACCEPTABLE SYSTEMS: **SEAM2SEAM™ EPDM**

GENFLEX: (800) 443-4272 www.genflex.com

MAXIMUM WARRANTY: 20 Years

ISSUE / REVISION
DATE:

04/06/2020

NOT TO SCALE

DETAIL NO.

S2S-BT-5