


**USE APPROPRIATE
TERMINATION**

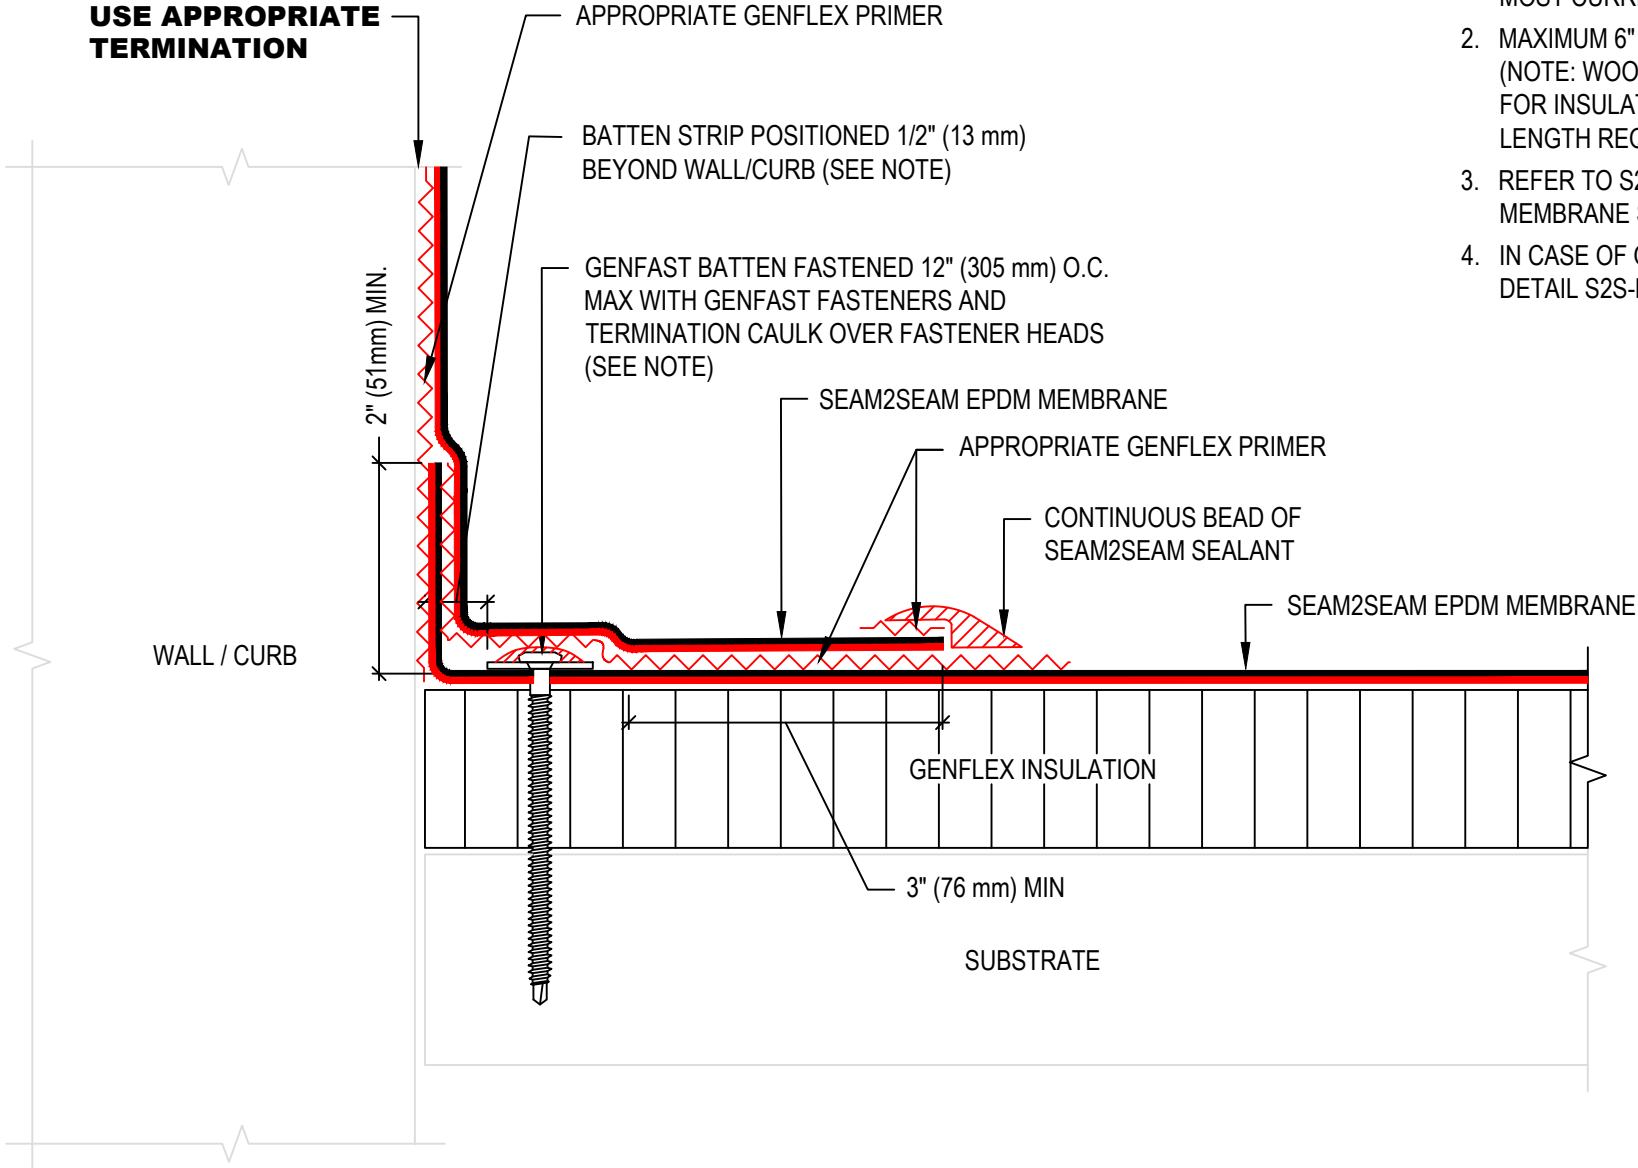

NOTE:

1. REFER TO GENFLEX WEBSITE FOR THE MOST CURRENT INFORMATION.
2. MAXIMUM 6" (152 mm) LONG FASTENERS. (NOTE: WOOD BLOCKING MAY BE SUBSTITUTED FOR INSULATION TO REDUCE FASTENER LENGTH REQUIREMENTS).
3. REFER TO S2S-BT-16 & S2S-BT-17 FOR MEMBRANE SECUREMENT AT CORNERS.
4. IN CASE OF OBSTRUCTION REFER TO DETAIL S2S-BT-10.



**BASE TIE-IN WITH BATTEN
FASTENED TO DECK**

MAXIMUM WARRANTY: 20 Years

ISSUE / REVISION
DATE:

DETAIL NO.

GENFLEX™

ACCEPTABLE SYSTEMS: **SEAM2SEAM™ EPDM**

04/06/2020

S2S-BT-8

GENFLEX: (800) 443-4272 www.genflex.com

NOT TO SCALE