


THIS DETAIL ILLUSTRATES THE APPLICATION OF SEAM2SEAM EPDM MEMBRANE AS FLASHING. BASE / CORNER FLASHING AND TERMINATIONS NOT SHOWN FOR CLARITY. REFER TO APPROPRIATE BASE TIE-IN, CORNER, & TERMINATION DETAILS.



- NOTE:**
1. REFER TO GENFLEX WEBSITE FOR THE MOST CURRENT INFORMATION.
 2. USE APPROPRIATE GENFLEX PRIMER ON ALL VERTICAL FLASHING SURFACES AND TO CLEAN AND PRIME EPDM MATING SURFACES PRIOR TO INSTALLATION OF SEAM2SEAM MEMBRANE AND PEEL & STICK PRODUCTS.
 3. SEAM2SEAM SEALANT REQUIRED ALONG ALL MEMBRANE AND FLASHING EDGES.

1-1/4" (32 mm) HOT DIPPED GALVANIZED ROOFING NAILS @ 12" (305 mm) O.C. MAX.

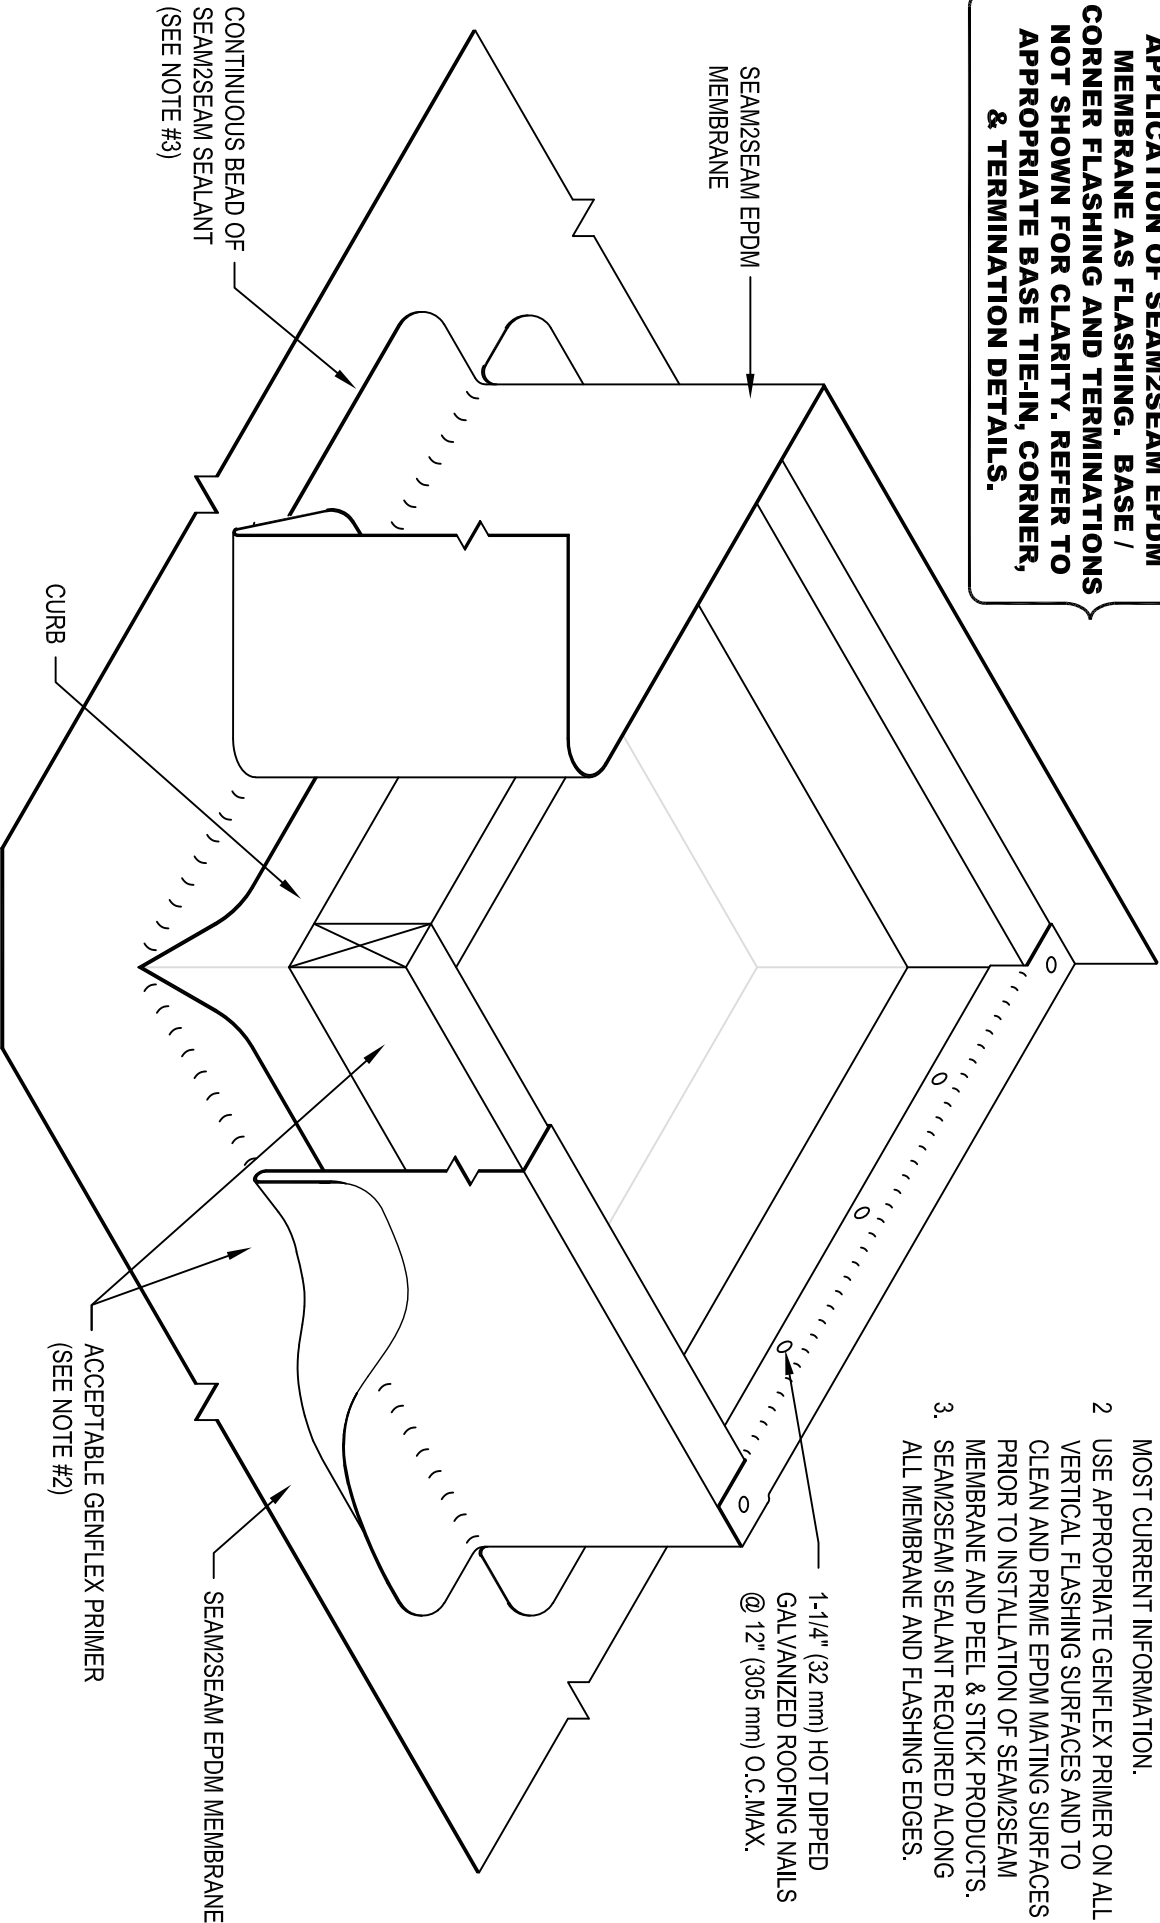

CURB / WALL FLASHING USING SEAM2SEAM EPDM MEMBRANE

GENFLEX™ ACCEPTABLE SYSTEMS: **SEAM2SEAM™ EPDM**

MAXIMUM WARRANTY: 20 Years

ISSUE / REVISION DATE:

06/01/2020

DETAIL NO.

S2S-C-7

GENFLEX: (800) 443-4272 www.genflex.com

NOT TO SCALE