


- NOTE:**
1. REFER TO FIRESTONE WEBSITE FOR MOST CURRENT INFORMATION.
 2. COMPRESSIBLE TUBE (SUPPLIED BY OTHERS) DIAMETER MUST EXCEED THE DECK OPENING BY 50% MIN. OR DESIGNED MOVEMENT (WHICH EVER IS GREATER).
 3. BATTEN STRIPS MAY BE USED IN LIEU OF 2" METAL PLATES. REFER TO "BT" DETAILS FOR SPECIFIC BASE TIE-IN INFORMATION, REQUIREMENTS AND OPTIONS.
 4. INSTALL SACRIFICIAL EPDM MEMBRANE LAYER AGAINST FULLFORCE EPDM MEMBRANE TO PREVENT ADHESION TO COMPRESSIBLE TUBE.
 5. FOR LAP SPlice OPTIONS REFER TO FF-LS-1.

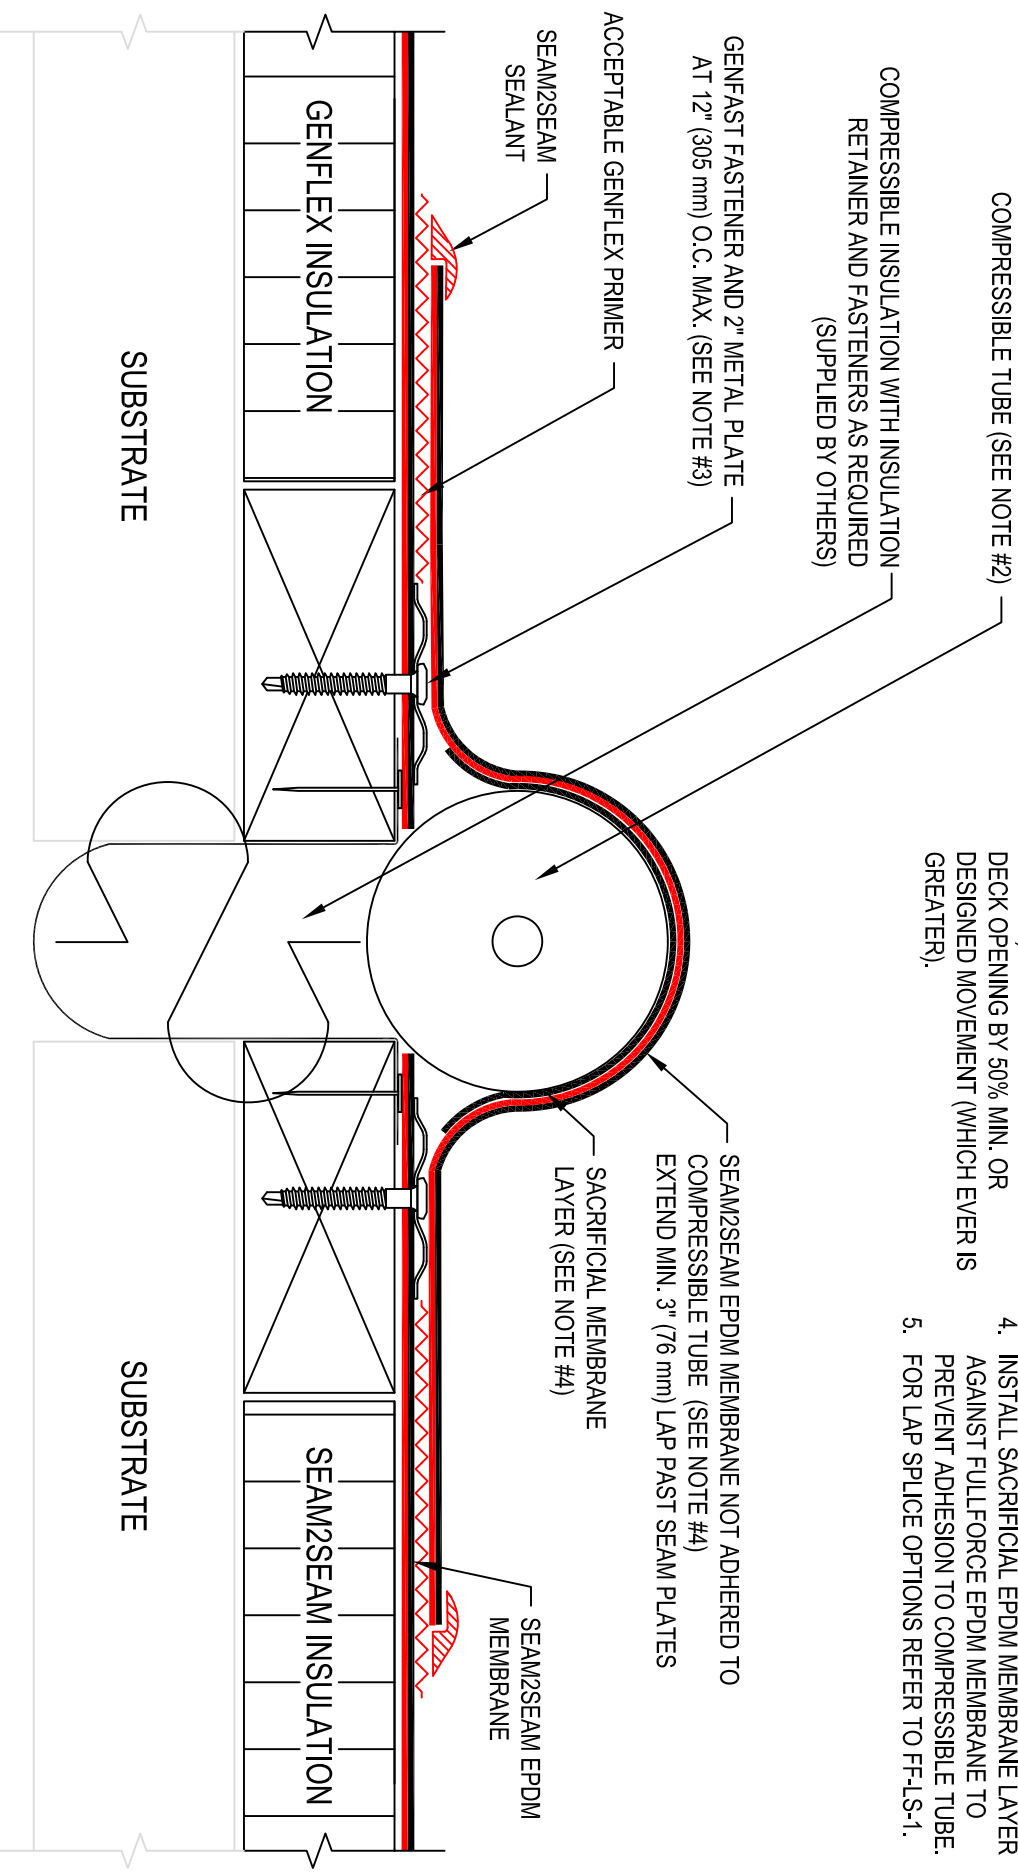

EXPANSION JOINT (FIELD FABRICATED) WITH SEPARATE FLASHING AND WOOD NAILER - ROOF TO ROOF

GENFLEX™ SEAM2SEAM™ EPDM

GENFLEX: (800) 443-4272 www.genflex.com

MAXIMUM WARRANTY: 20 Years

ISSUE / REVISION DATE:

06/01/2020

DETAIL NO.

S2S-E-4

NOT TO SCALE