


USE APPROPRIATE TERMINATION



NOTE:

1. REFER TO THE GENFLEX™ WEBSITE FOR MOST CURRENT INFORMATION.
2. REFER TO DETAIL EZT-PS-LS-01 OR EZT-PS-LS-02 FOR WELD WIDTH.
3. MAXIMUM 10" (254 mm) LONG FASTENERS. (NOTE: WOOD BLOCKING MAY BE SUBSTITUTED FOR INSULATION TO REDUCE FASTENER LENGTH REQUIREMENT).
4. WHEN REINFORCEMENT OF TPO MEMBRANE IS EXPOSED, REFER TO EZT-PS-LS-04 FOR CUT EDGE SEALANT APPLICATION.
5. REFER TO GENFLEX TIS SHEETS AND APPLICATION GUIDES FOR LIST OF COMPATIBLE SUBSTRATES WITH EZ TPO PEEL & STICK MEMBRANE.
6. STANDARD TPO MEMBRANE OR CURB FLASHING WITH APPROPRIATE MEMBRANE ADHESIVE MAY BE USED AS WALL FLASHING IN LIEU OF EZ TPO PEEL & STICK MEMBRANE.
7. WOOD NAILER MUST BE INSTALLED TO MEET APPLICABLE BUILDING CODES.
8. APPROVED PRIMER REQUIRED ON ALL VERTICAL SURFACES
9. CUT EDGE SEALANT REQUIRED WHERE MEMBRANE REINFORCEMENT IS EXPOSED.

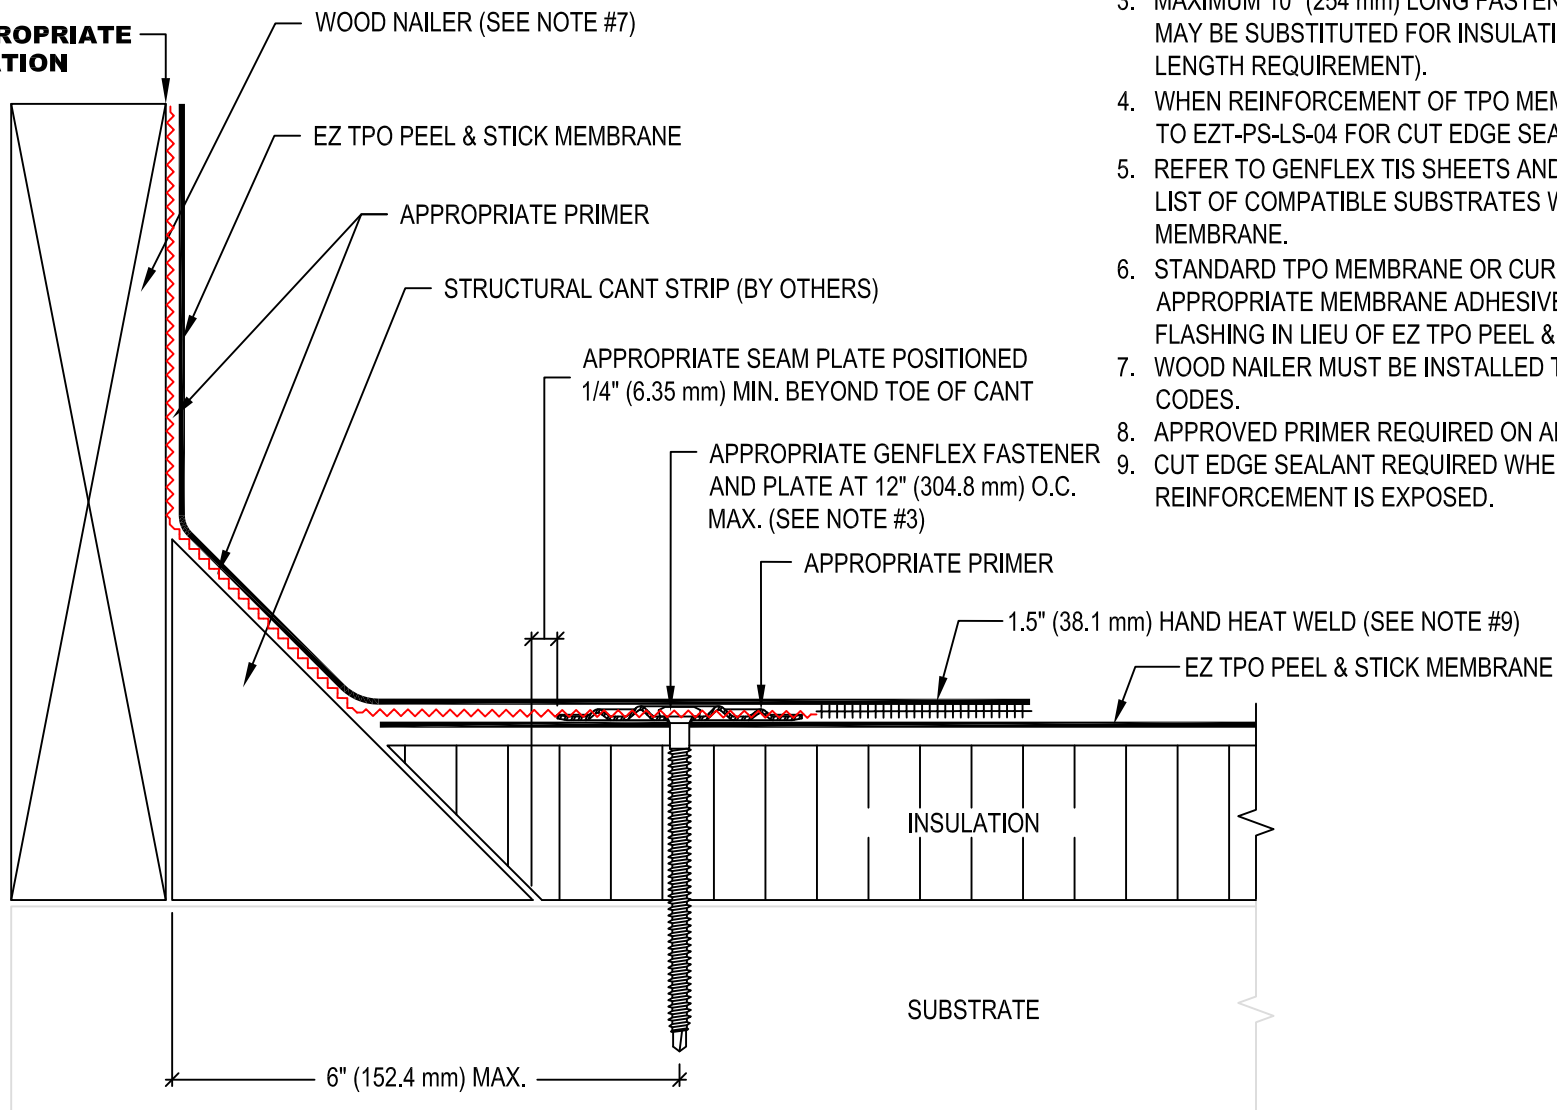

BASE TIE-IN AT CURB / PARAPET WITH EXISTING CANT FASTENED INTO DECK

ACCEPTABLE SYSTEMS: EZ TPO PEEL & STICK™

ACCEPTABLE SYSTEMS: EZ TPO PEEL & STICK™ SELF ADHERED

MAXIMUM WARRANTY: 20 Years

ISSUE / REVISION DATE:

05/01/2023

DETAIL NO.

EZT-PS-BT-10

NOT TO SCALE

(800) 443-4272 www.genflex.com