


NOTE:

1. REFER TO GENFLEX™ WEBSITE FOR THE MOST CURRENT INFORMATION.
2. MAXIMUM 10" (254 mm) LONG FASTENERS. (NOTE: WOOD BLOCKING MAY BE SUBSTITUTED FOR INSULATION TO REDUCE FASTENER LENGTH REQUIREMENTS).
3. BAR ANCHOR MAY BE USED IN LIEU OF 2" METAL PLATES.
4. FASTENER AND PLATE TO BE INSTALLED THROUGH BOTH GENFLEX EZ EPDM PEEL & STICK MEMBRANES.
5. PRIMER REQUIRED ON ALL VERTICAL SURFACES.
6. APPROVED PRIMERS INCLUDE: GENPRIME OR ALL PURPOSE LVOC PRIMER

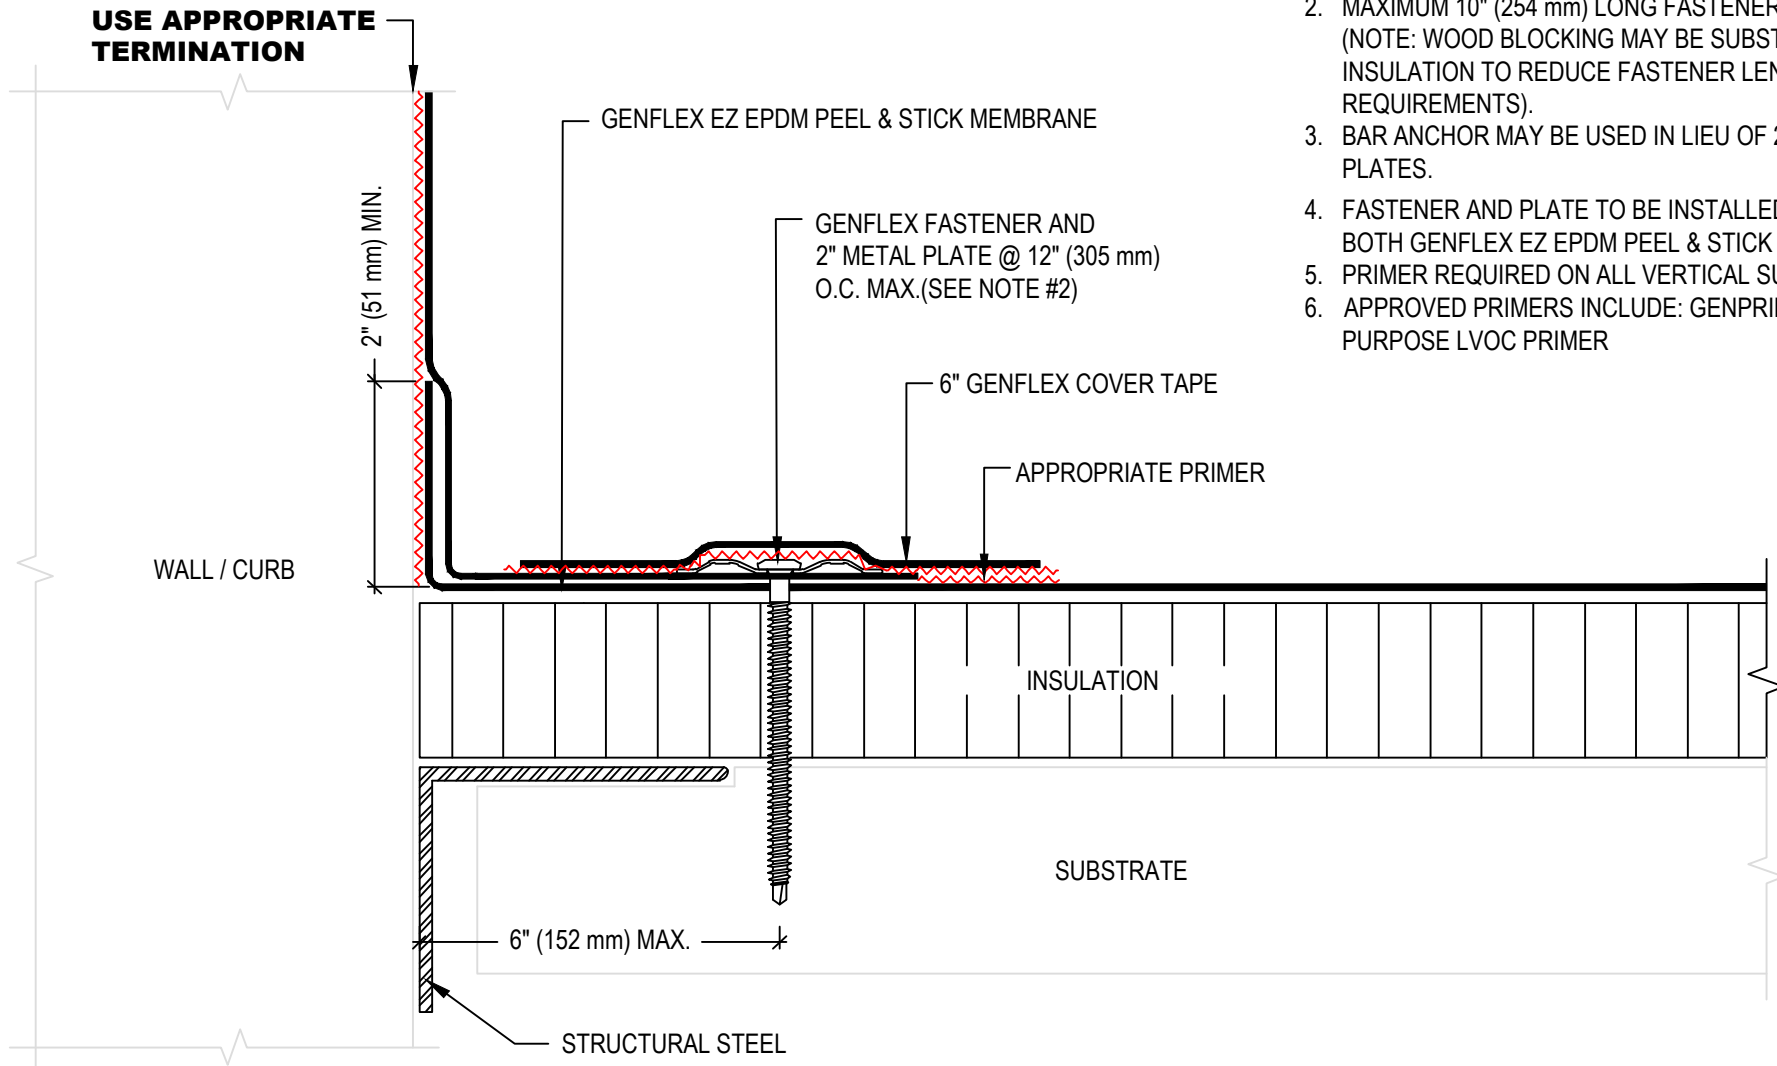

**BASE TIE-IN WITH 2" METAL PLATES AND COVER TAPE - DECK OBSTRUCTION**

ACCEPTABLE SYSTEMS: EZ EPDM PEEL & STICK™ SELF ADHERED

(800) 443-4272 www.genflex.com

MAXIMUM WARRANTY: 20 Years

ISSUE / REVISION DATE:

07/28/2023

NOT TO SCALE

DETAIL NO.

EZE-PS-BT-06