


SLIT AND BUTT TARGET PATCH CORNERS AS NECESSARY TO FIT DRAIN SUMP (MAX SLIT LENGTH IS 6" (152 mm))

LEADER PIPE

NOTE:

1. REFER TO WWW.GENFLEX.COM FOR MOST CURRENT INFORMATION.
2. THE HOLE IN THE TARGET PATCH SHOULD EXTEND A MINIMUM OF 1" (25 mm) BEYOND THE CLAMPING RING AND SHOULD NOT BE SMALLER THAN THE DIAMETER OF THE LEADER PIPE.
3. ALL MATERIAL AND INSTALLATION REQUIREMENTS FOR SBS PLATINUM WARRANTY MUST BE FOLLOWED TO BE ELIGIBLE FOR 30 YEAR PLATINUM WARRANTY.

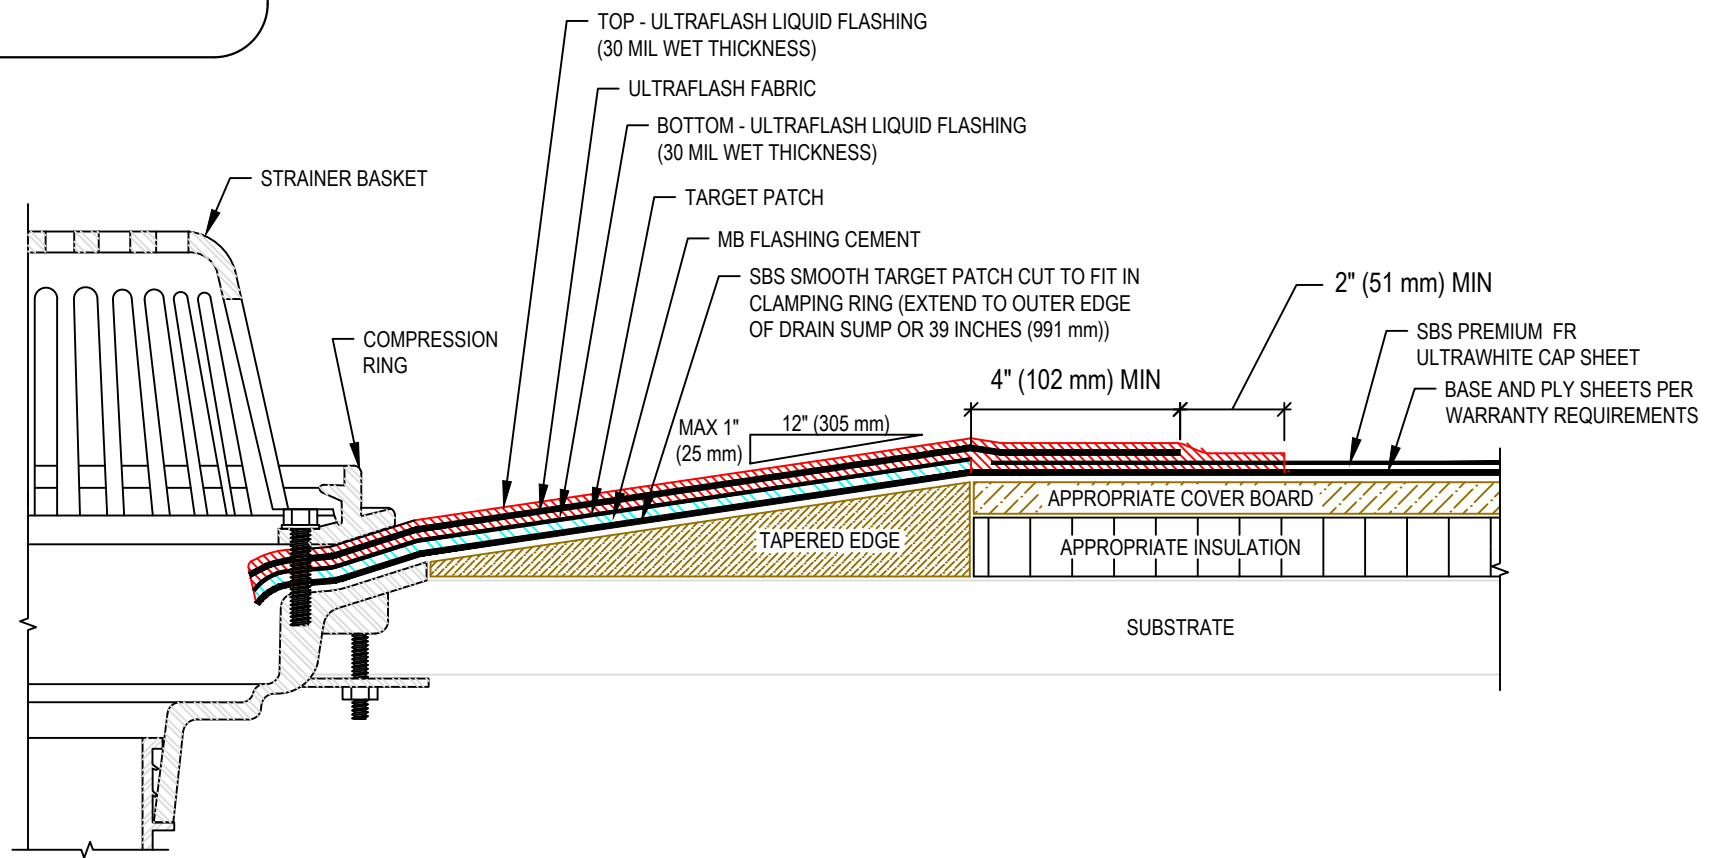

ULTRAFLASH NO LEAD ROOF DRAIN

MAXIMUM WARRANTY: 20 Years

GENFLEX™

ACCEPTABLE SYSTEMS: **MODIFIED BITUMEN**

ISSUE / REVISION DATE:
05/21/2025

DETAIL NO.
MB-D-4

GENFLEX: (800) 443-4272 www.genflex.com

NOT TO SCALE