


NOTE:

1. REFER TO WWW.GENFLEX.COM FOR MOST CURRENT INFORMATION.
2. THIS DETAIL ALLOWS FOR BUILDING MOVEMENT IN BOTH DIRECTIONS.
3. FLASHING REQUIREMENTS TYPICAL FOR BOTH SIDES OF THE EXPANSION JOINT.
4. WOOD NAILERS MUST BE INSTALLED WITH SUITABLE FASTENERS TO MEET APPLICABLE BUILDING CODES.
5. ALL SHEET METAL IS TO BE INSTALLED PER SMACNA GUIDELINES.
6. GRANULES MUST BE EMBEDDED WHEN THERMALLY FUSING GRANULE SURFACED CAP SHEET.
7. FLASHING LAPS MUST BE OFFSET FROM FIELD LAPS BY A MINIMUM OF 12" (305 mm).

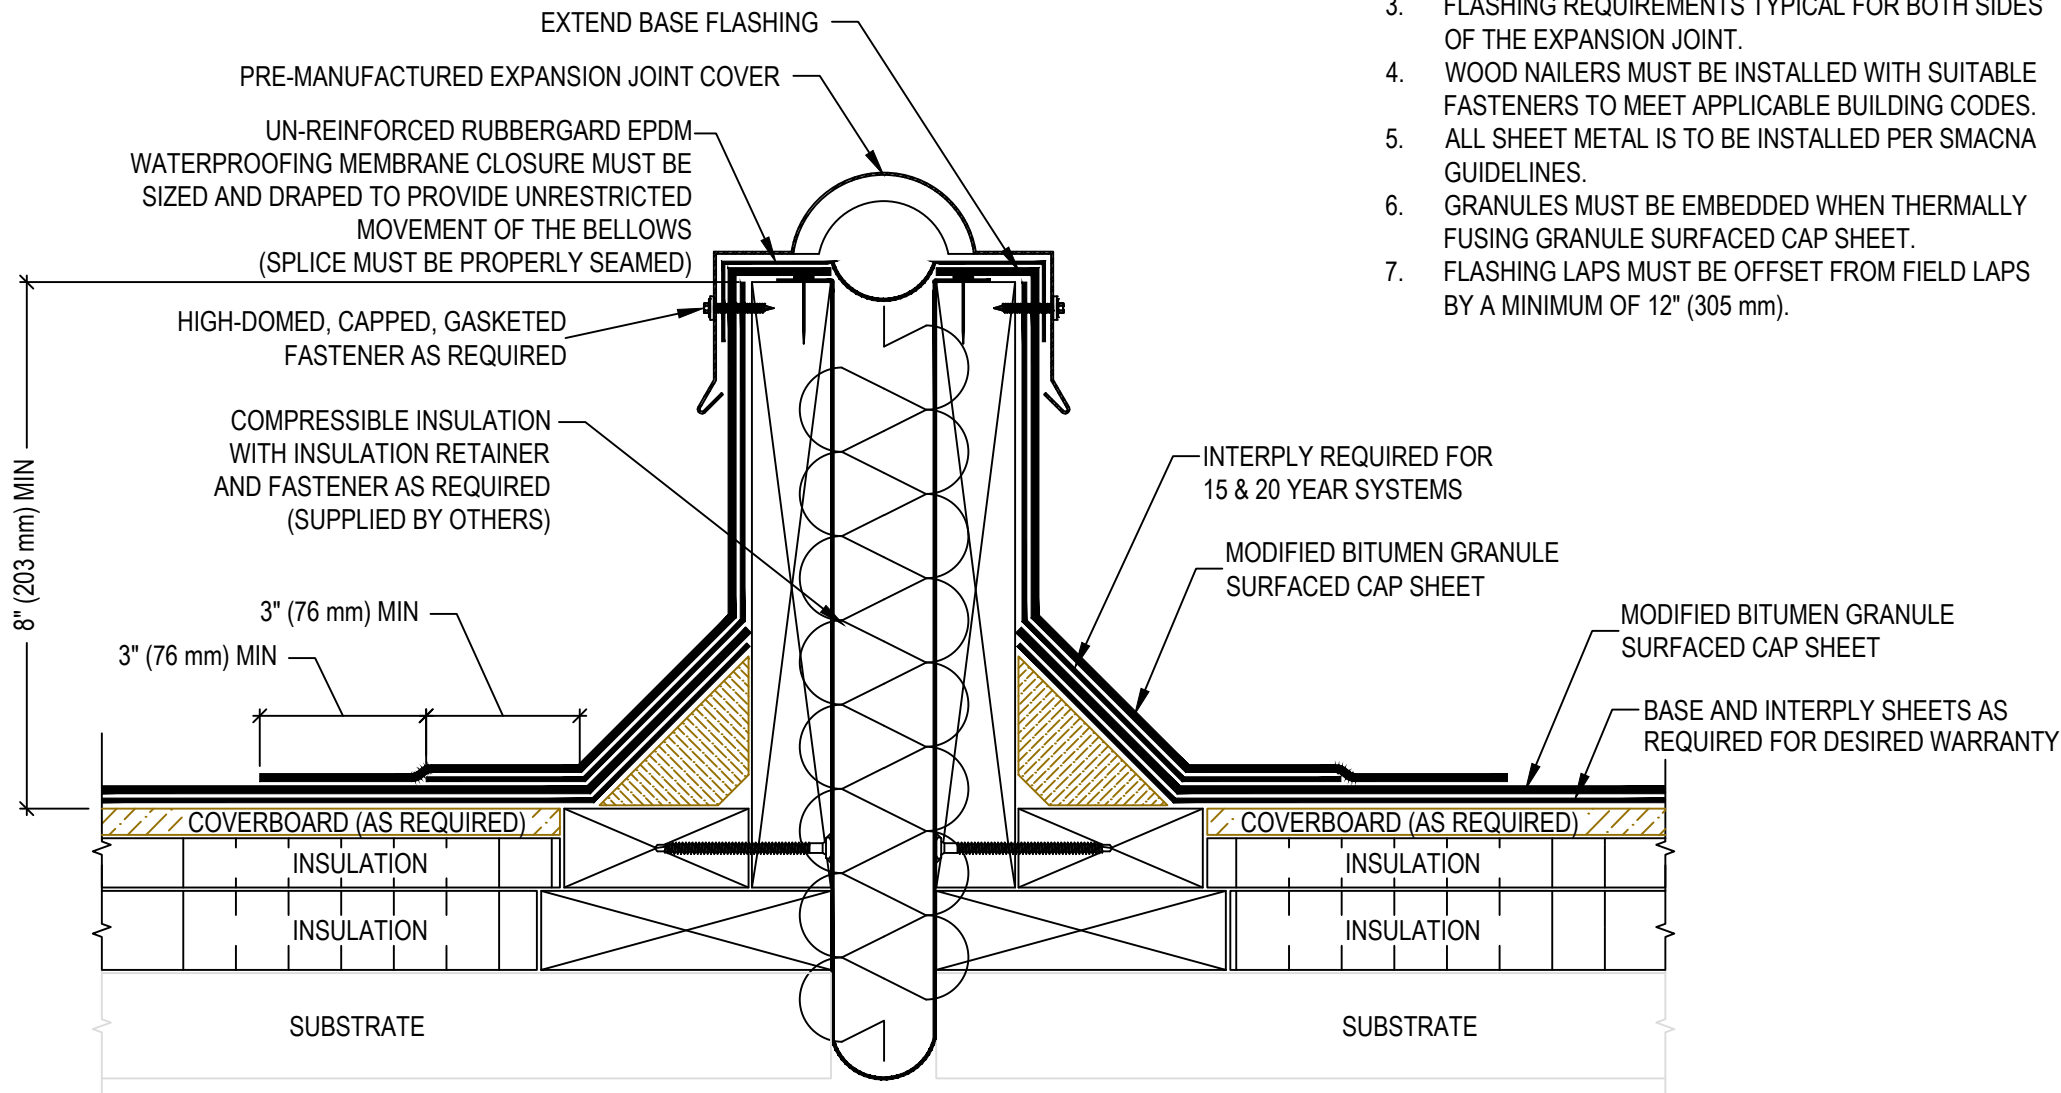

**EXPANSION JOINT WITH  
PRE-MANUFACTURED COVER**

**GENFLEX™**

ACCEPTABLE SYSTEMS: **MODIFIED BITUMEN**

GENFLEX: (800) 443-4272 [www.genflex.com](http://www.genflex.com)

MAXIMUM WARRANTY: 20 Years

ISSUE / REVISION  
DATE:

05/07/2025

NOT TO SCALE

DETAIL NO.

**MB-E-2**