


**ASPHALT IS APPLIED UNIFORMLY TO EACH
PLY AT A RATE OF APPROXIMATELY 25 LB
PER FT² OF ROOF SURFACE (+/-15%)**

NOTE:

1. REFER TO WWW.GENFLEX.COM FOR MOST CURRENT INFORMATION.
2. THIS DETAIL CAN ONLY BE USED WITH HOT ASPHALT APPLIED SBS MEMBRANES.
3. GRANULES MUST BE EMBEDDED WHEN BLEED-OUT IS PRESENT.

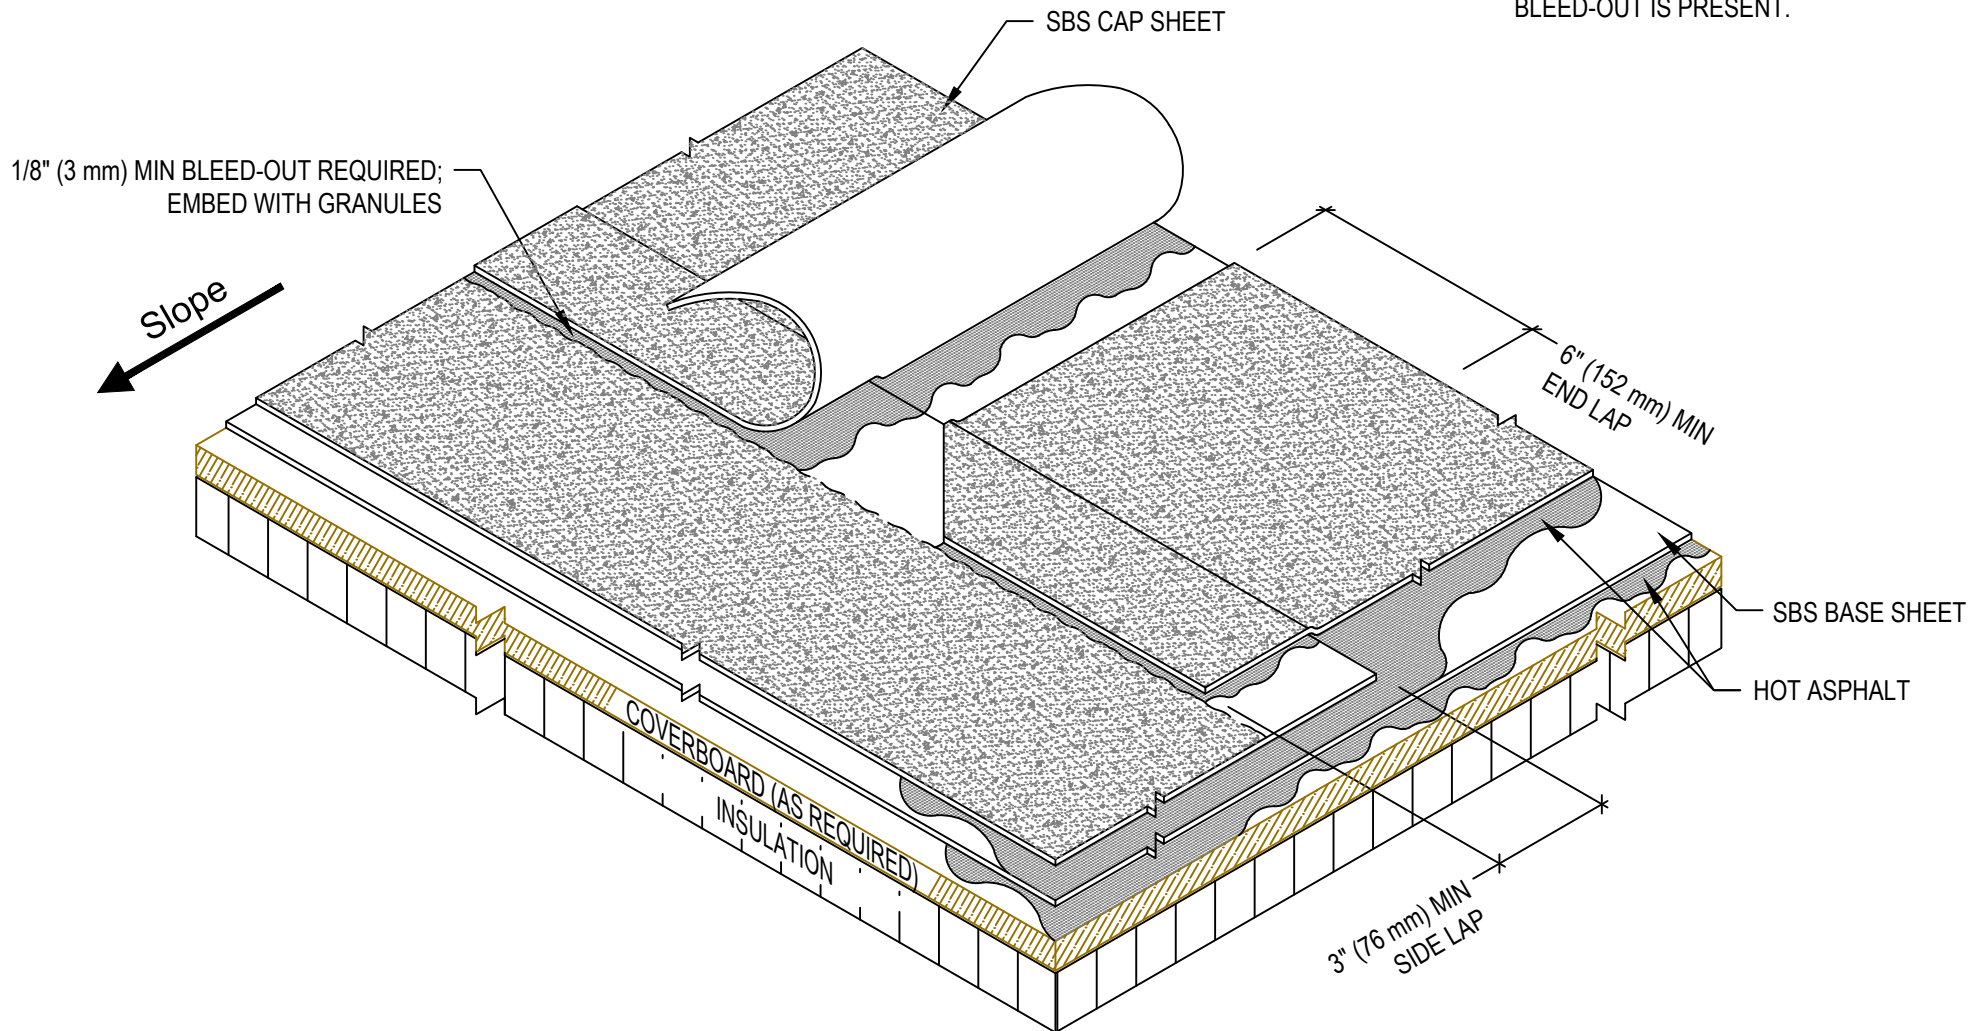

LAP SPLICE - HOT ASPHALT

GENFLEX™

ACCEPTABLE SYSTEMS: **MODIFIED BITUMEN**

GENFLEX: (800) 443-4272 www.genflex.com

MAXIMUM WARRANTY: 20 Years

ISSUE / REVISION
DATE:

05/08/2025

NOT TO SCALE

DETAIL NO.

MB-LS-2