


NOTE:

1. REFER TO WWW.GENFLEX.COM FOR MOST CURRENT INFORMATION.
2. WOOD NAILERS MUST BE INSTALLED WITH SUITABLE FASTENERS TO MEET APPLICABLE BUILDING CODES (200 LB PER LINEAR FOOT MIN IN ANY GIVEN DIRECTION).
3. ALL SHEET METAL IS TO BE INSTALLED PER SMACNA GUIDELINES.
4. GRANULES MUST BE EMBEDDED WHEN THERMALLY FUSING GRANULE SURFACED CAP SHEET.
5. FLASHING LAPS MUST BE OFFSET FROM FIELD LAPS BY A MINIMUM OF 12" (305 mm).

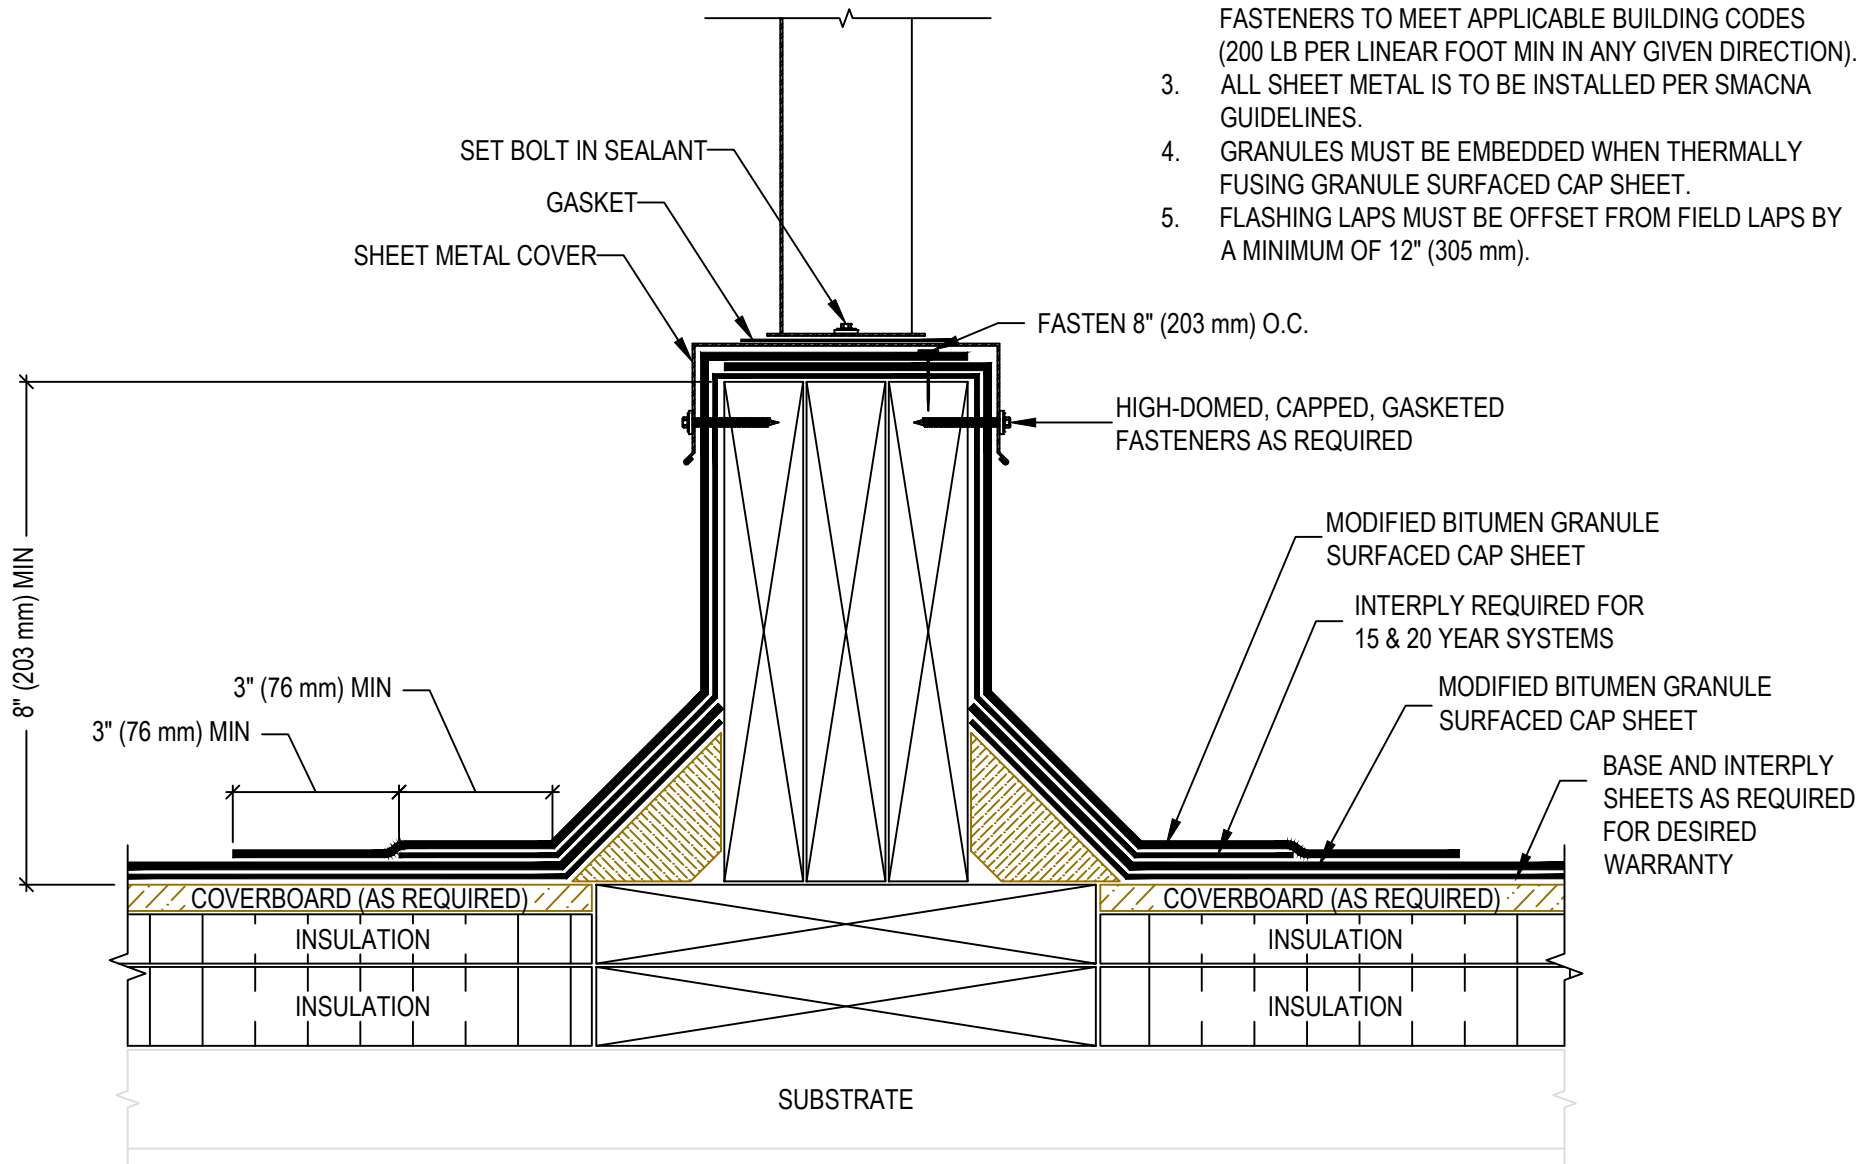

**EQUIPMENT SUPPORT CURB**

**GENFLEX™**

ACCEPTABLE SYSTEMS: **MODIFIED BITUMEN**

GENFLEX: (800) 443-4272 www.genflex.com

**MAXIMUM WARRANTY: 20 Years**

ISSUE / REVISION  
DATE:

**05/19/2025**

NOT TO SCALE

**DETAIL NO.**

**MB-M-1**