


NOTE:

1. REFER TO WWW.GENFLEX.COM FOR MOST CURRENT INFORMATION.
2. DO NOT INSTALL SUPPORTS OVER BATTEN STRIPS, FASTENER HEADS, METAL PLATES OR FIELD SEAMS.
3. GRANULES MUST BE EMBEDDED WHEN THERMALLY FUSING GRANULE SURFACED CAP SHEET.

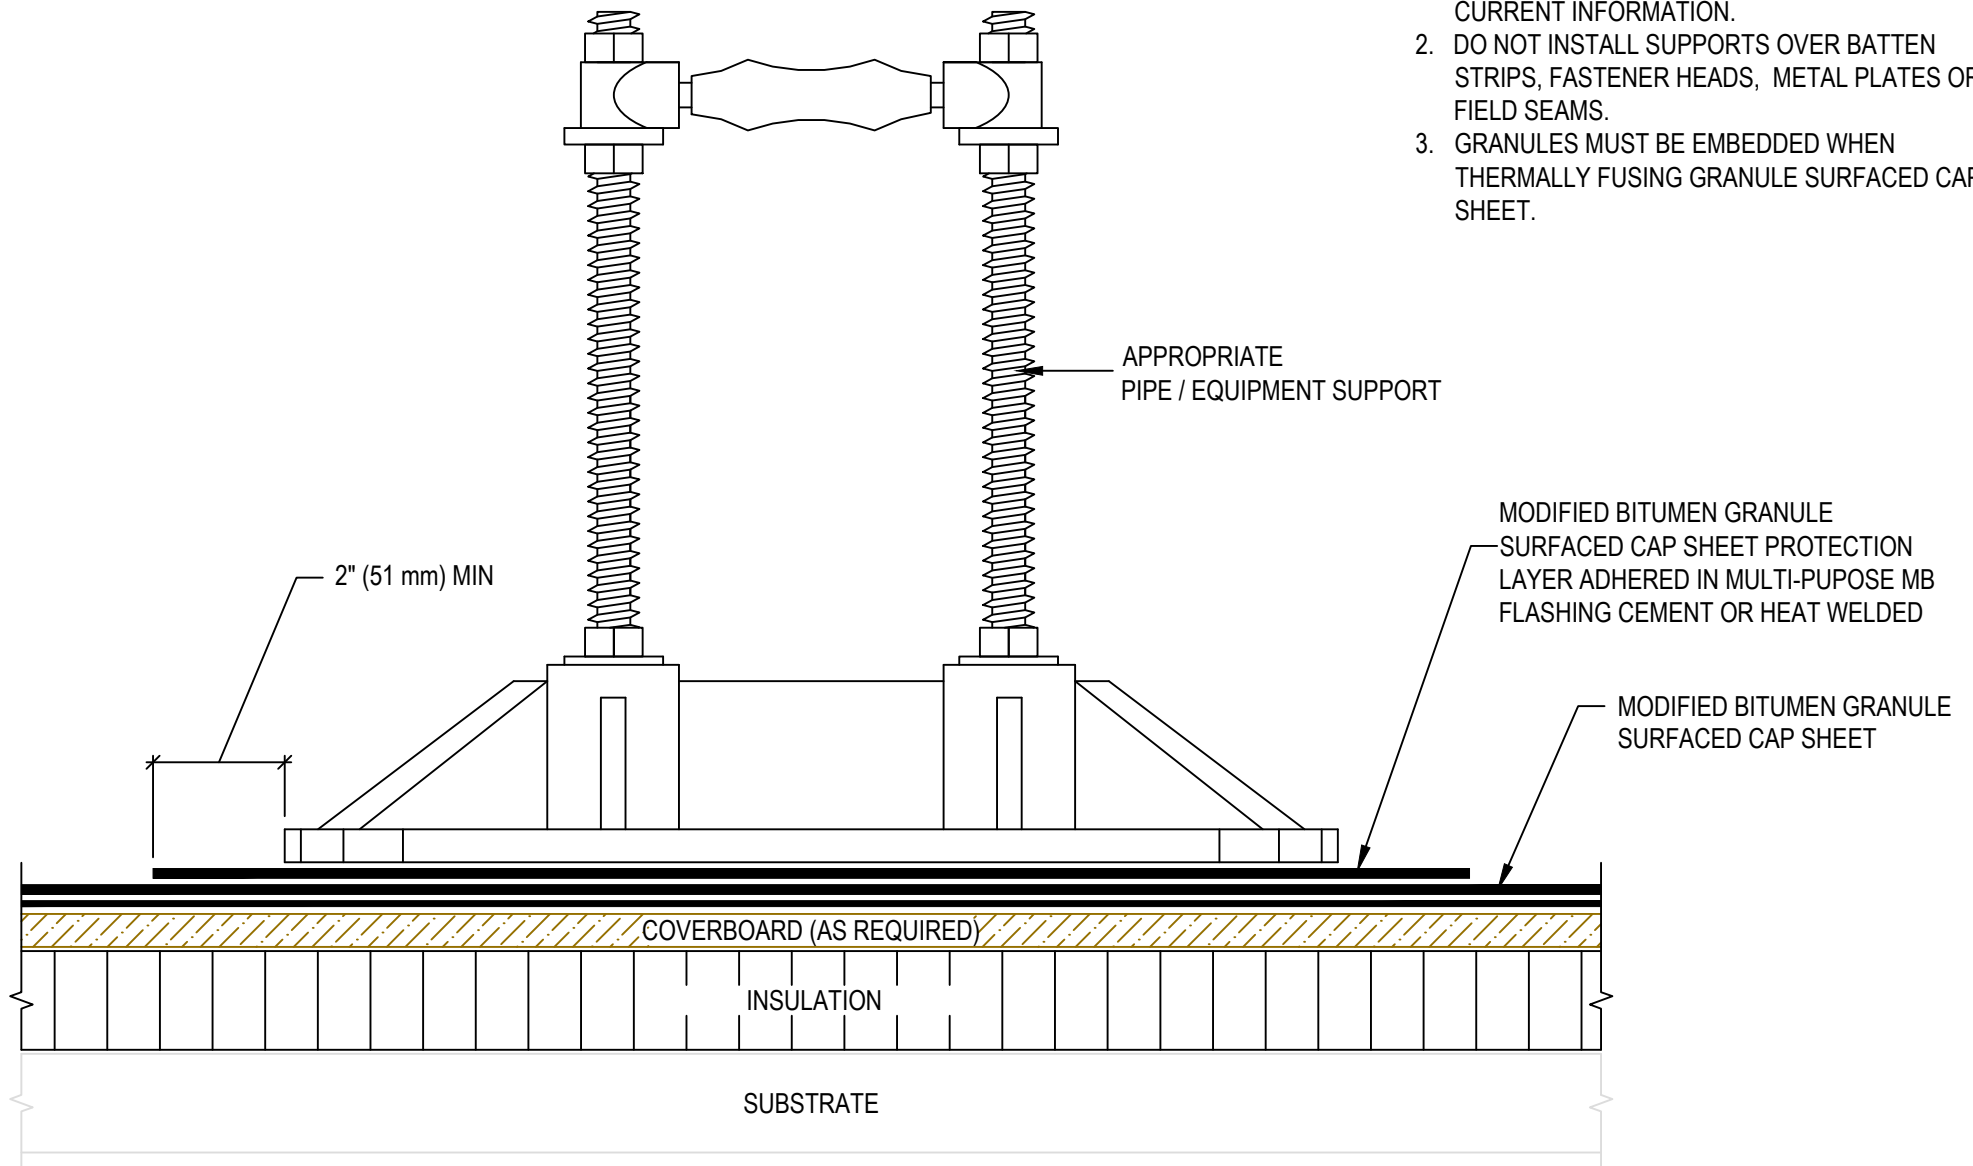

PIPE / EQUIPMENT SUPPORT

GENFLEX™

ACCEPTABLE SYSTEMS: **MODIFIED BITUMEN**

GENFLEX: (800) 443-4272 www.genflex.com

MAXIMUM WARRANTY: 20 Years

ISSUE / REVISION
DATE:

05/19/2025

NOT TO SCALE

DETAIL NO.

MB-M-2