


NOTE:

1. REFER TO WWW.GENFLEX.COM FOR MOST CURRENT INFORMATION.
2. DO NOT INSTALL SLEEPERS OVER BATTEN STRIPS, FASTENER HEADS, METAL PLATES OR FIELD SEAMS.
3. PIPE / EQUIPMENT SUPPORTS ARE PREFERABLE OVER WOOD SLEEPERS.
4. GRANULES MUST BE EMBEDDED WHEN THERMALLY FUSING GRANULE SURFACED CAP SHEET.

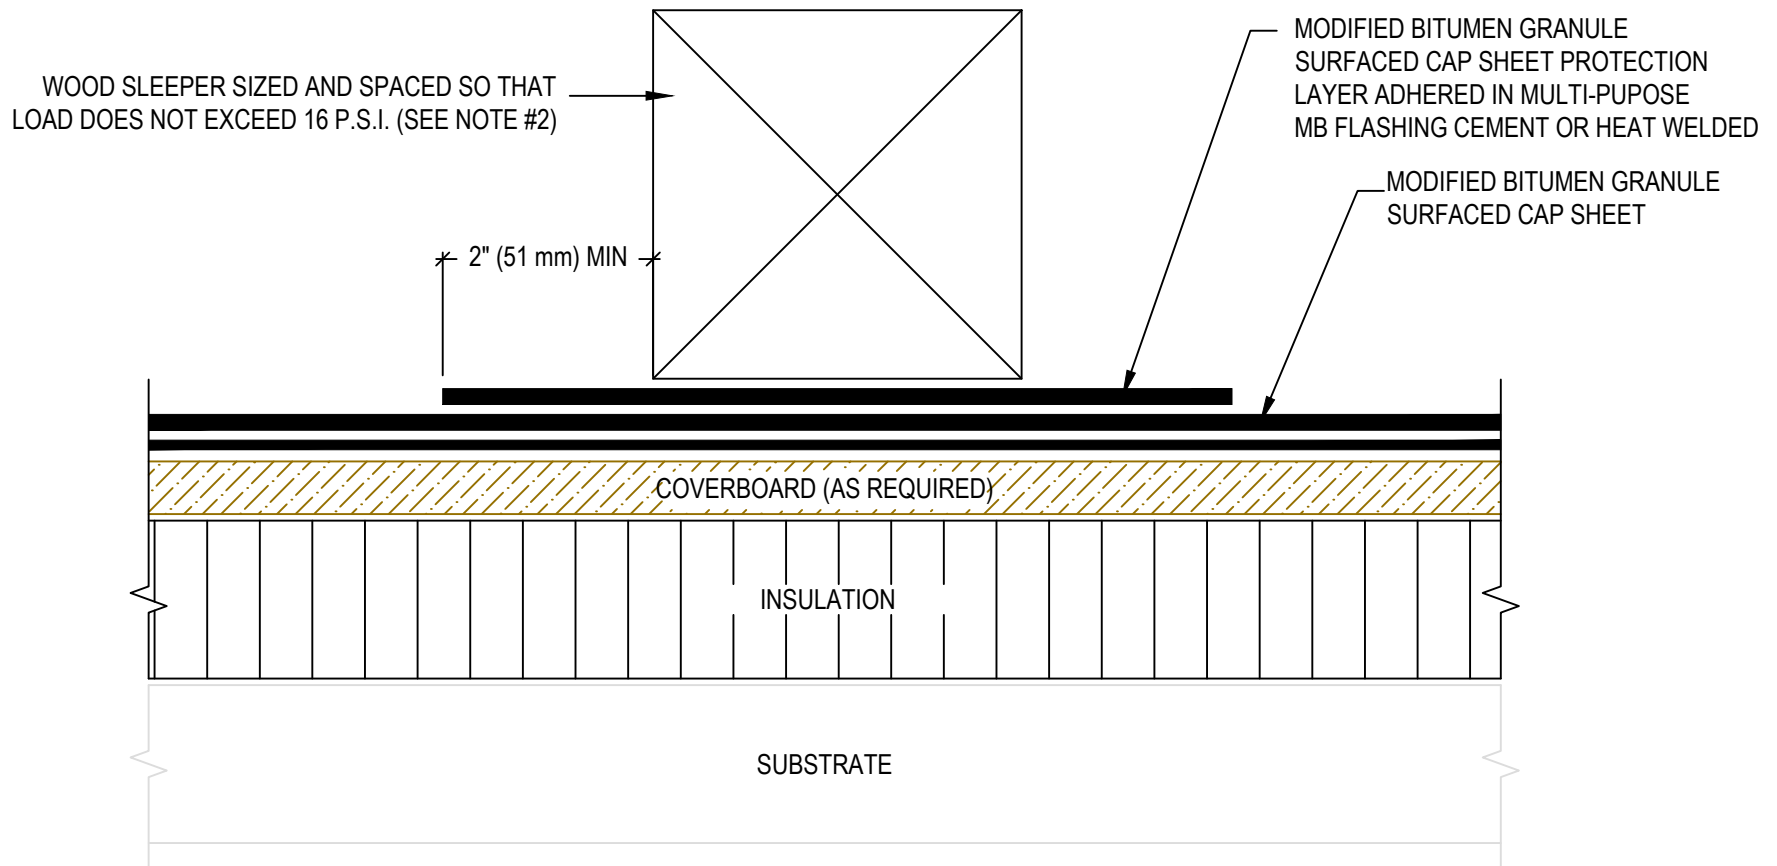

**SLEEPER**

**GENFLEX™**

ACCEPTABLE SYSTEMS: **MODIFIED BITUMEN**

GENFLEX: (800) 443-4272 www.genflex.com

**MAXIMUM WARRANTY: 20 Years**

ISSUE / REVISION  
DATE:

**05/19/2025**

NOT TO SCALE

**DETAIL NO.**

**MB-M-3**