


NOTE:

1. REFER TO WWW.GENFLEX.COM FOR MOST CURRENT INFORMATION.
2. REFER TO DETAILS MB-LS-1, MB-LS-2, & MB-LS-3 FOR APPROPRIATE LAP SEALING APPLICATIONS.
3. WOOD NAILERS MUST BE INSTALLED WITH SUITABLE FASTENERS TO MEET APPLICABLE BUILDING CODES.
4. TO USE THIS DETAIL ON A SBS ROOF, INSTALL THE TARGET IN MB COLD ADHESIVE.

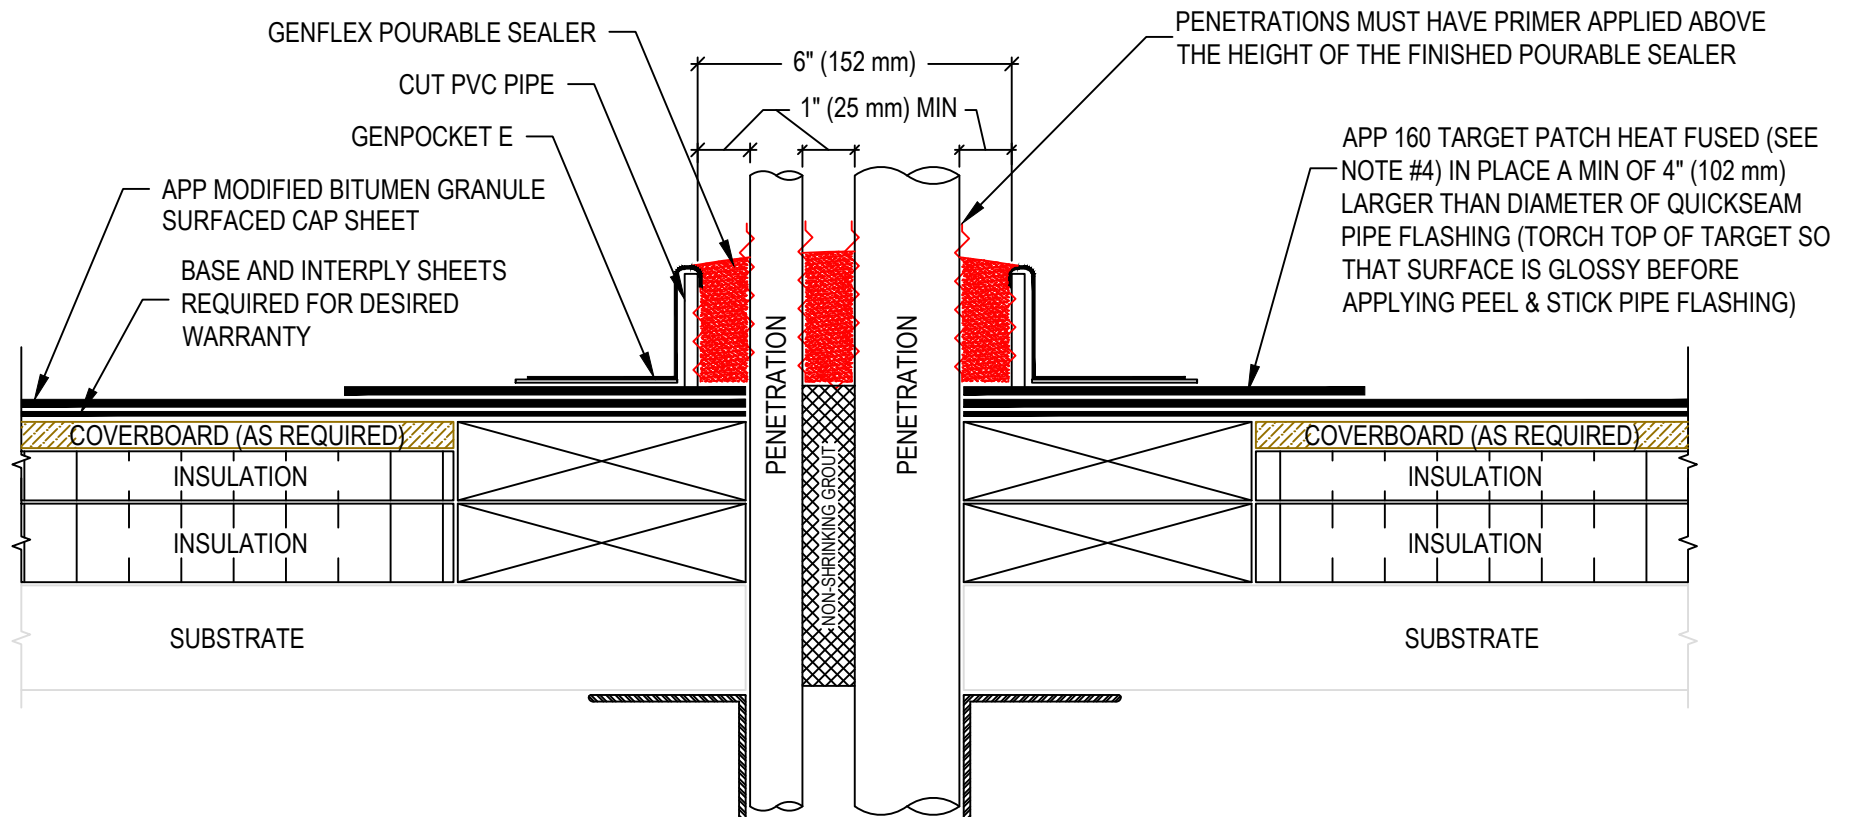

**6" PEEL & STICK PENETRATION POCKET
WITH APP 160 TARGET**

GENFLEX™

ACCEPTABLE SYSTEMS: **MODIFIED BITUMEN**

GENFLEX: (800) 443-4272 www.genflex.com

MAXIMUM WARRANTY: 20 Years

ISSUE / REVISION
DATE:

05/21/2025

NOT TO SCALE

DETAIL NO.

MB-P-6