


NOTE:

1. REFER TO [WWW.GENFLEX.COM](http://WWW.GENFLEX.COM) FOR MOST CURRENT INFORMATION.
2. THIS DETAIL SHOULD BE USED ONLY WHERE THE DECK IS SUPPORTED BY THE OUTSIDE WALL.
3. WOOD NAILERS MUST BE INSTALLED WITH SUITABLE FASTENERS TO MEET APPLICABLE BUILDING CODES.
4. ALL SHEET METAL IS TO BE INSTALLED PER SMACNA GUIDELINES.
5. GRANULES MUST BE EMBEDDED WHEN THERMALLY FUSING GRANULE SURFACED CAP SHEET.

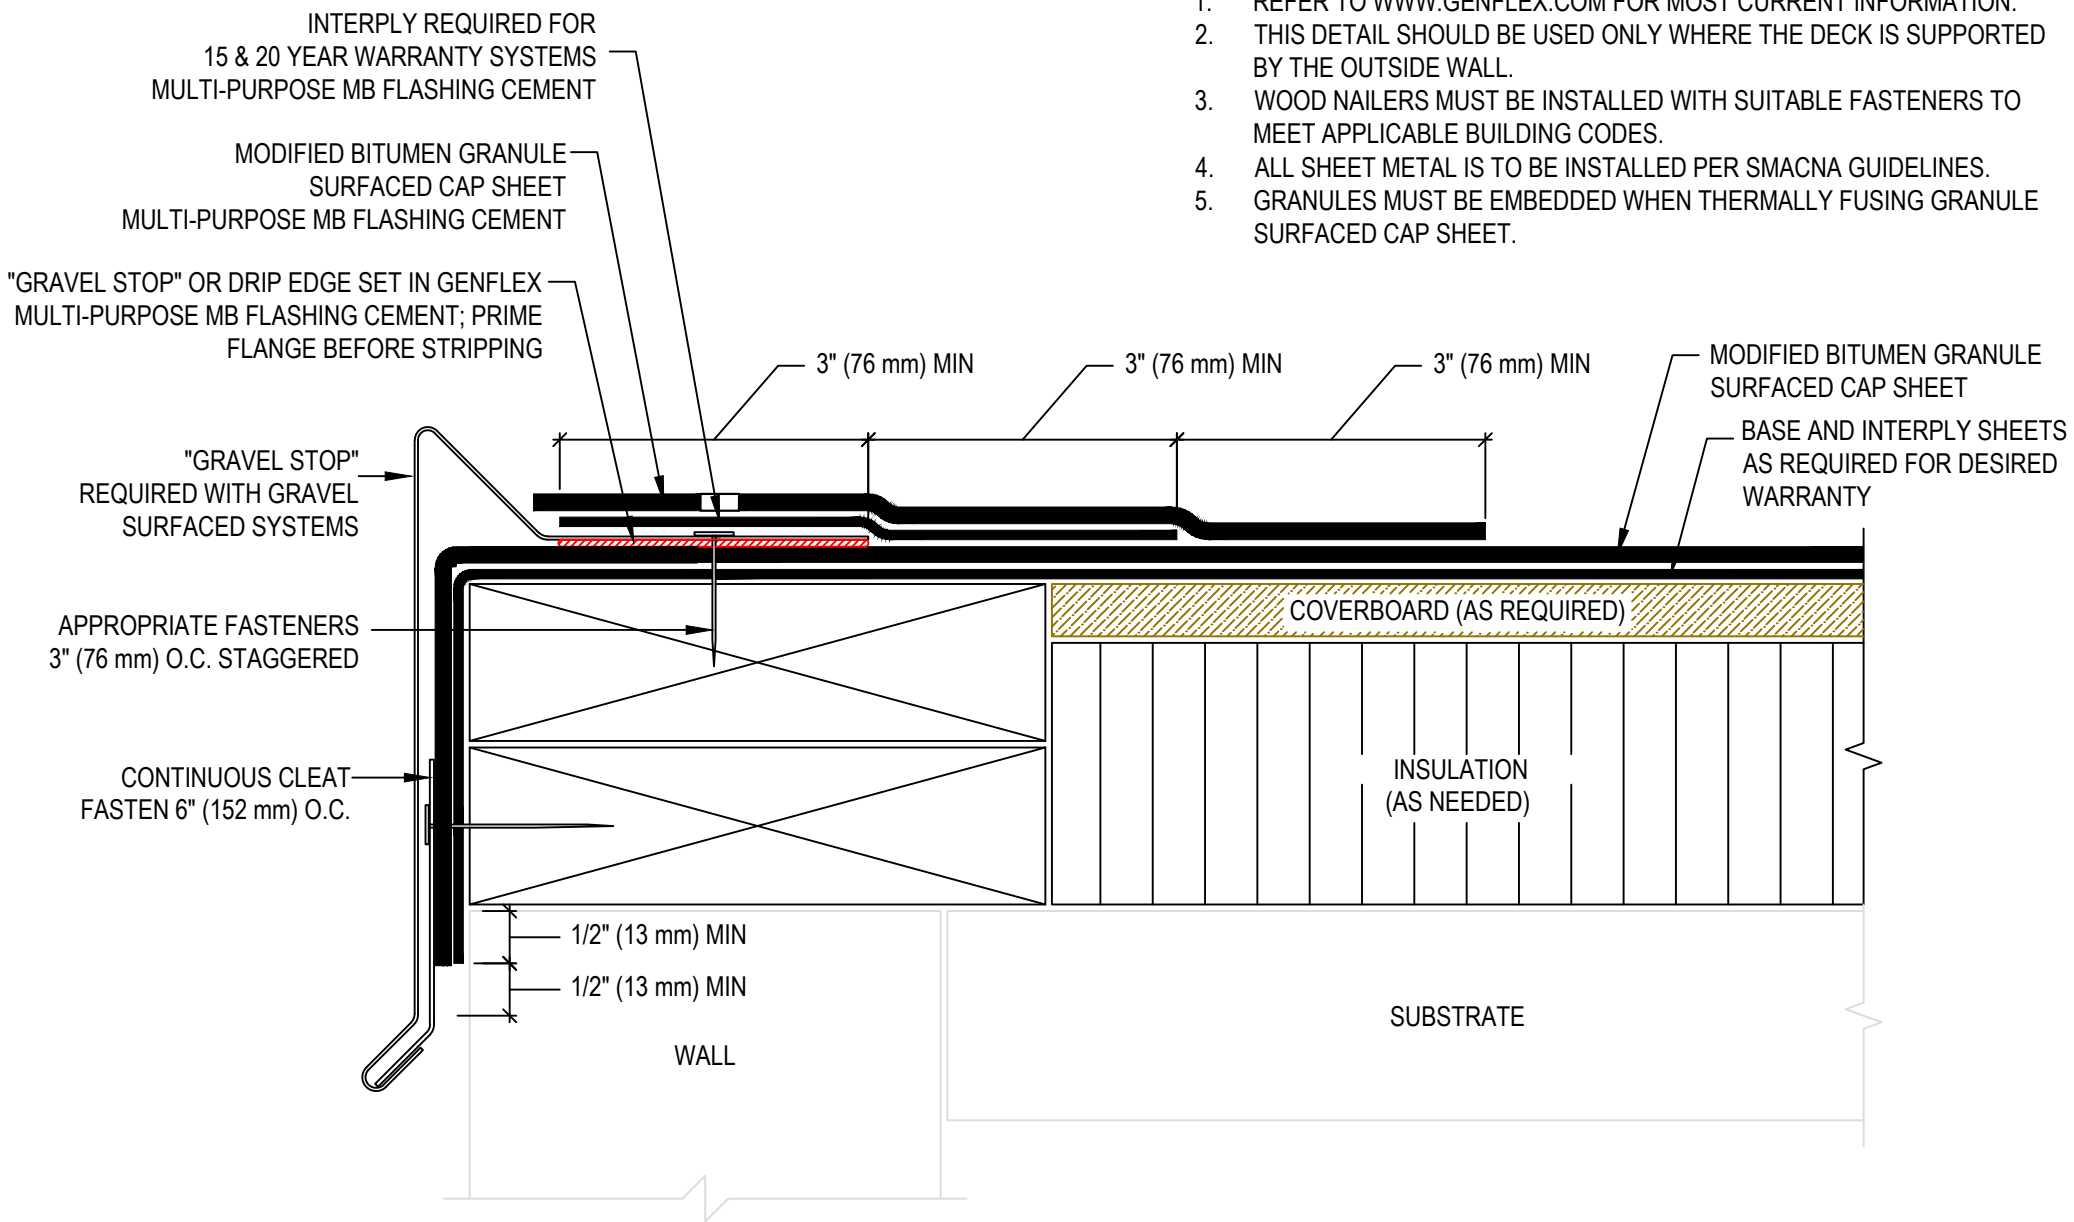

**GRAVEL STOP EDGE USING STRIP FLASHING**

**GENFLEX™**

ACCEPTABLE SYSTEMS: **MODIFIED BITUMEN**

GENFLEX: (800) 443-4272 [www.genflex.com](http://www.genflex.com)

MAXIMUM WARRANTY: 20 Years

ISSUE / REVISION  
DATE:

05/29/2025

NOT TO SCALE

DETAIL NO.

**MB-RE-1**