


NOTE:

1. REFER TO WWW.GENFLEX.COM FOR MOST CURRENT INFORMATION.
2. THIS DETAIL SHOULD BE USED ONLY WHERE THE DECK IS SUPPORTED BY THE OUTSIDE WALL.
3. WOOD NAILERS MUST BE INSTALLED WITH SUITABLE FASTENERS TO MEET APPLICABLE BUILDING CODES.
4. WOOD NAILER MUST EXTEND BEYOND THE METAL FLANGE IN ALL DIRECTIONS.
5. ALL SHEET METAL IS TO BE INSTALLED PER SMACNA GUIDELINES.
6. GRANULES MUST BE EMBEDDED WHEN THERMALLY FUSING GRANULE SURFACED CAP SHEET.

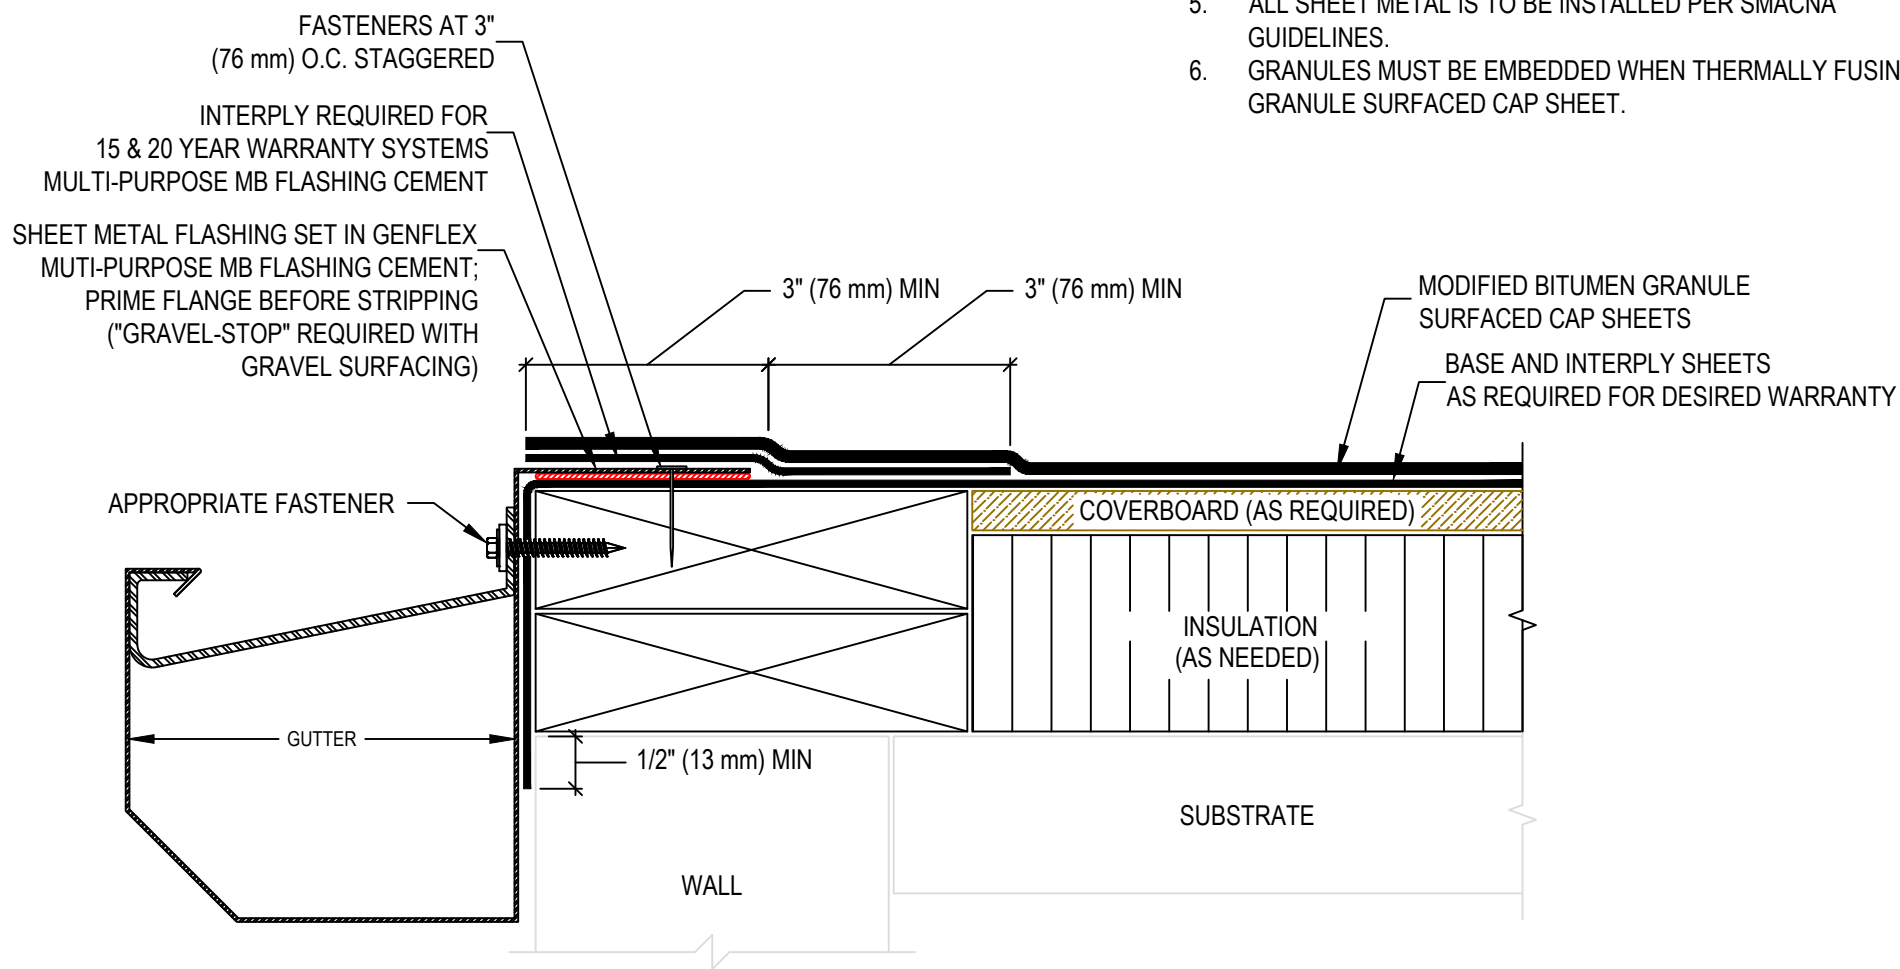

**GUTTER WITH FLANGE
USING FIELD SHEET FLASHING**

GENFLEX™

ACCEPTABLE SYSTEMS: MODIFIED BITUMEN

GENFLEX: (800) 443-4272 www.genflex.com

MAXIMUM WARRANTY: 20 Years

ISSUE / REVISION
DATE:

05/21/2025

NOT TO SCALE

DETAIL NO.

MB-RE-6