


**NOTE:**

1. REFER TO THE GENFLEX™ WEBSITE FOR MOST CURRENT INFORMATION
2. CONTRACTOR TO VALIDATE INSTALLATION DOES NOT IMPEDE DRAINAGE CURRENT INFORMATION.

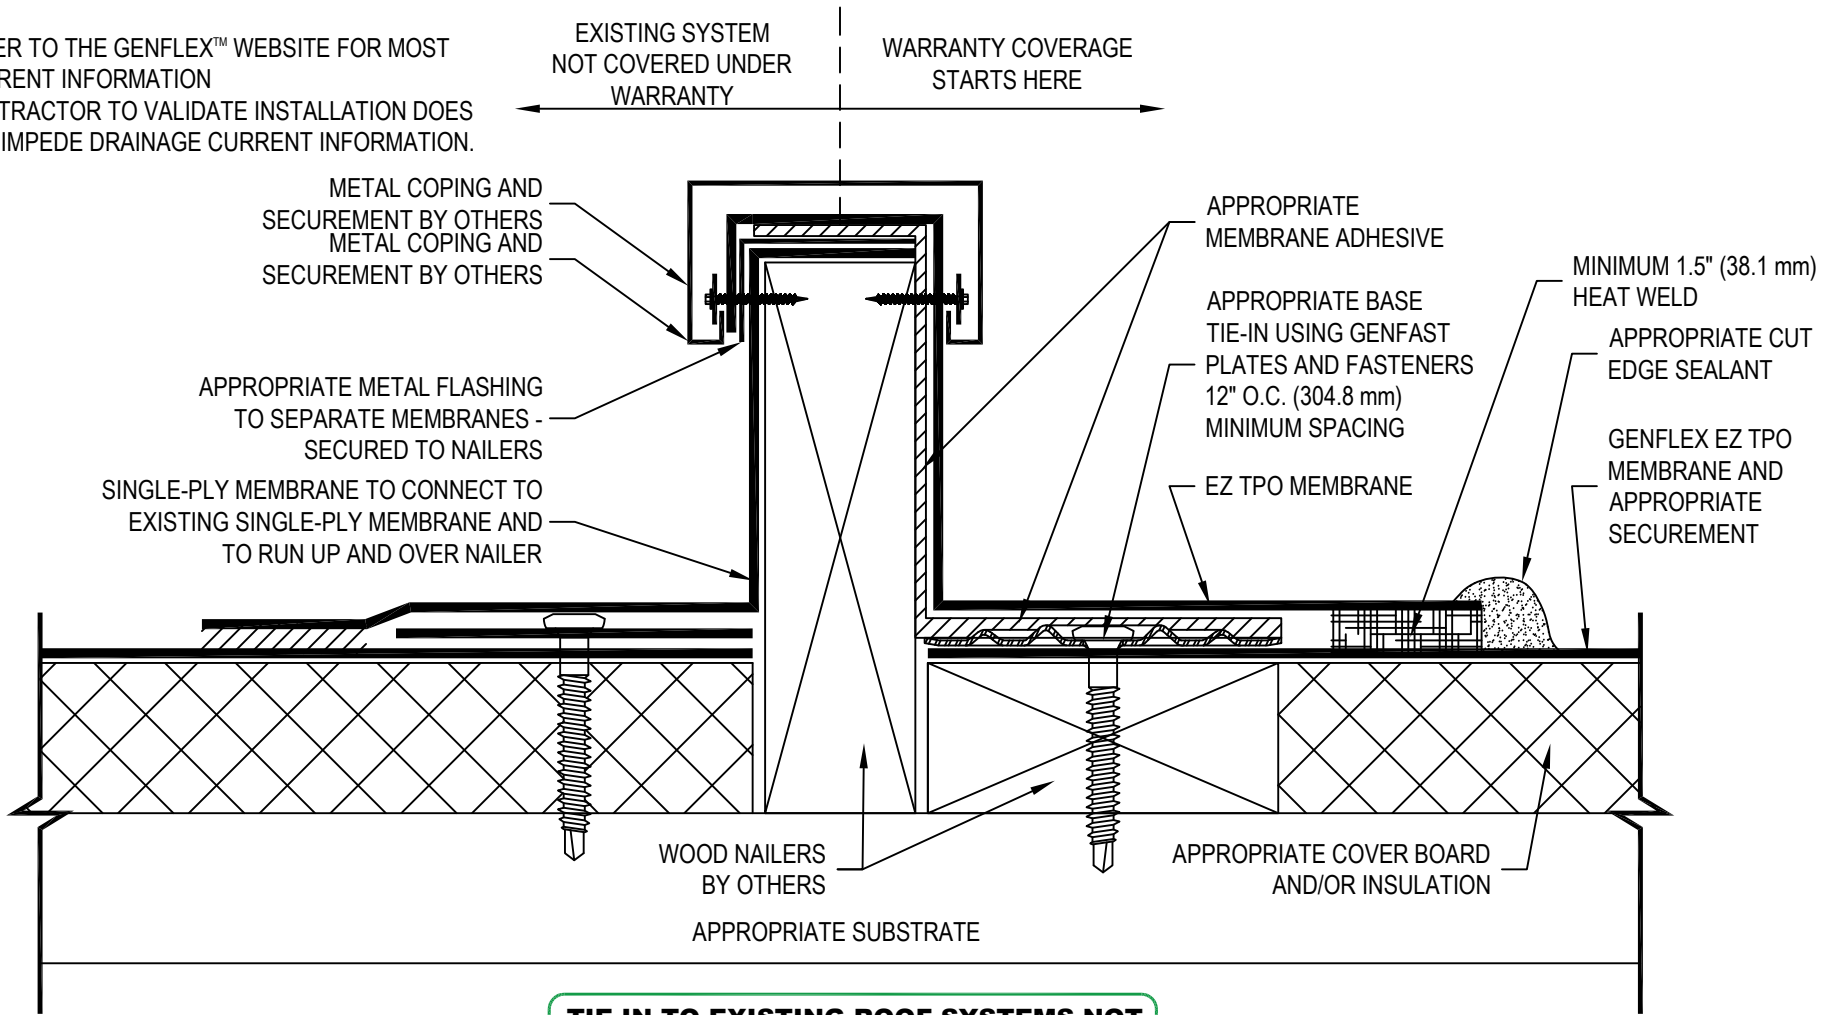

**TIE-IN TO EXISTING ROOF SYSTEMS NOT WARRANTED BY GENFLEX**

**WHEN REINFORCEMENT OF TPO MEMBRANE IS EXPOSED, APPLY CUT EDGE TREATMENT TO ENTIRE EXPOSED EDGE.**

**WARRANTY MEMBRANE REQUIREMENTS:**  
**15-YEAR**  
 TPO - 45 MIL  
**20-YEAR**  
 TPO - 60 MIL



**LAP SPLICE - VERTICAL SEPARATION WITH COPING  
 NEW GENFLEX TPO TO EXISTING SINGLE-PLY**

MATERIAL: EZ TPO

ACCEPTABLE SYSTEMS: ALL

MAXIMUM WARRANTY: 20 Years

ISSUE / REVISION DATE:

04/14/2026

DETAIL NO.

**EZT-BT-30**

NOT TO SCALE

GENFLEX: (800) 443-4272 www.genflex.com