


NOTE:

1. REFER TO THE GENFLEX™ WEBSITE FOR MOST CURRENT INFORMATION.
2. PROPERLY CLEAN SURFACE OF LOOSE GRAVEL AND OTHER CONTAMINANTS PRIOR TO APPLYING NEW MEMBRANE.
3. WOOD NAILER, IF USED, MUST BE INSTALLED TO MEET APPLICABLE BUILDING CODES.
4. GENFLEX MEMBRANE ADHESIVE BETWEEN MEMBRANE AND INSULATION FOR ADHERED SYSTEMS.
5. MAXIMUM 10" (254 mm) LONG FASTENERS (NOTE: WOOD BLOCKING MAY BE SUBSTITUTED FOR INSULATION TO REDUCE FASTENER LENGTH REQUIREMENT.)
6. WHEN REINFORCEMENT OF TPO MEMBRANE IS EXPOSED, REFER TO EZT-LS-14 FOR CUT EDGE SEALANT APPLICATION.

WARRANTY MEMBRANE REQUIREMENTS:
15-YEAR
 TPO - 45 MIL
20-YEAR
 TPO - 60 MIL

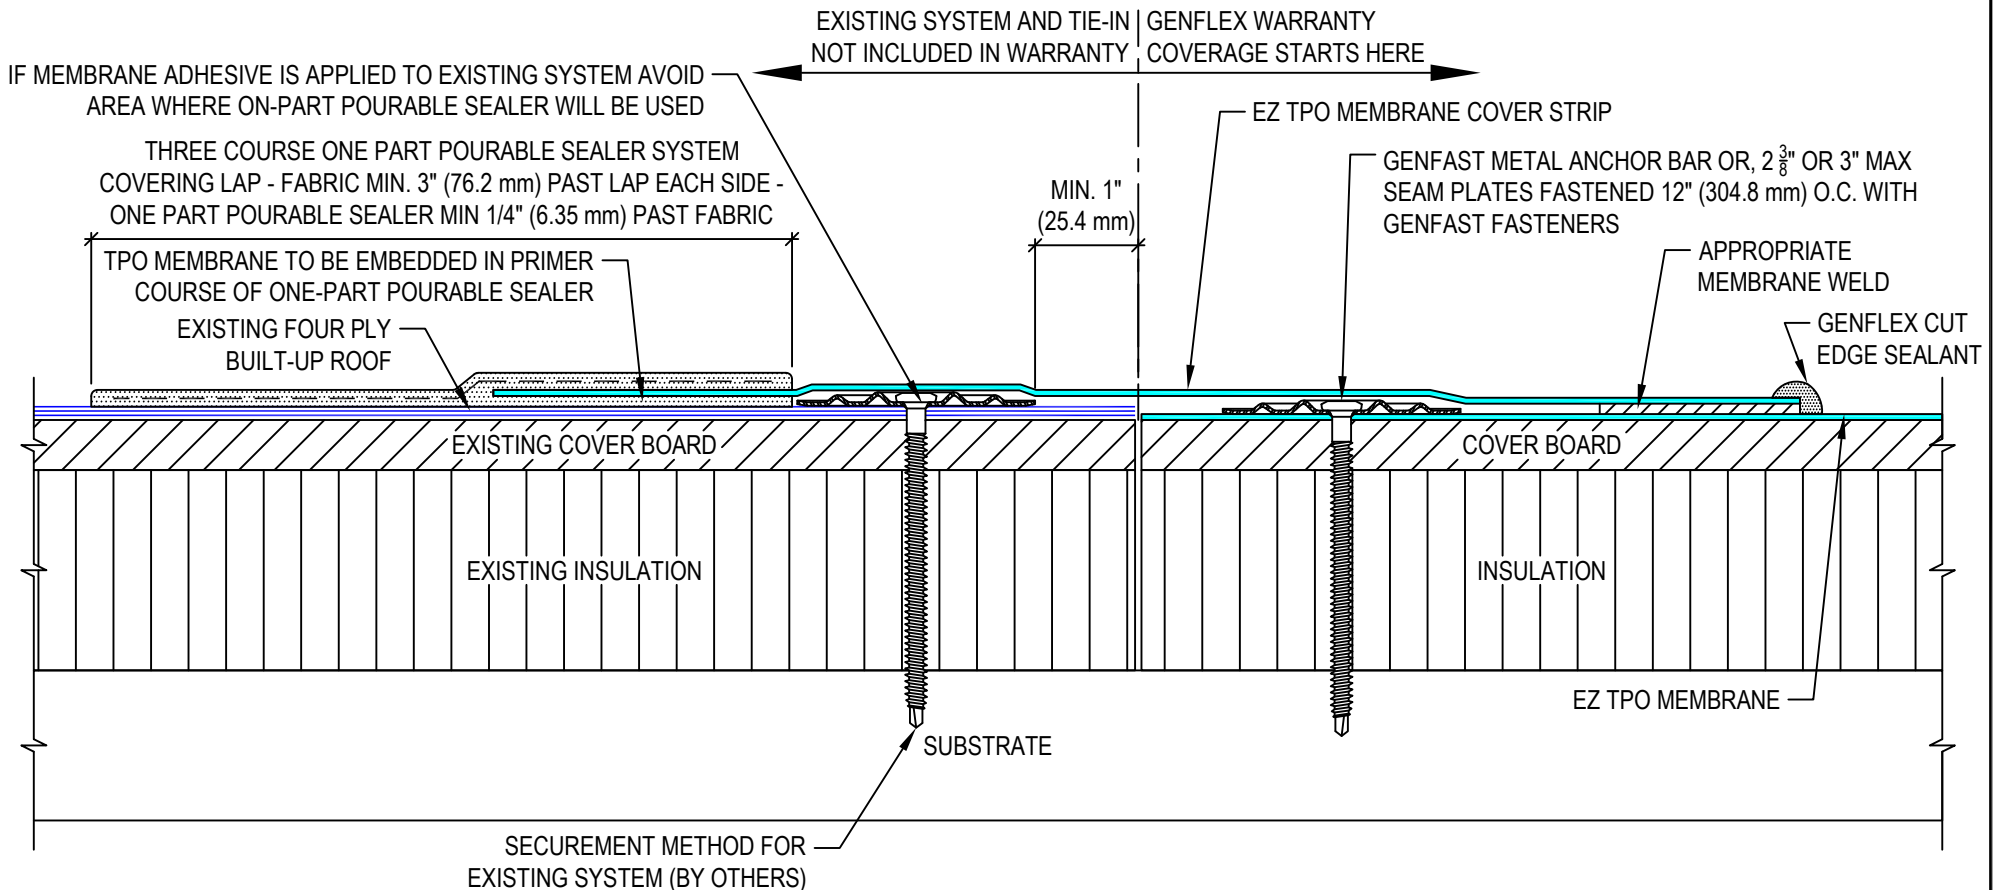

NEW EZ TPO SYSTEM TIE-IN TO EXISTING ASPHALT OR BUR SYSTEM	
MATERIAL: EZ TPO	ACCEPTABLE SYSTEMS: ALL

MAXIMUM WARRANTY: 20 Years	
ISSUE / REVISION DATE: 10/24/25	DETAIL NO. EZT-BT-33
NOT TO SCALE	