


- NOTE:
1. REFER TO THE GENFLEX™ WEBSITE FOR MOST CURRENT INFORMATION.
 2. REFER TO EZT-LS-01 OR EZT-LS-02 FOR WELD WIDTH.
 3. INSTALL METAL WORK TO SMACNA RECOMMENDATIONS.
 4. FLANGE OF METAL MUST BE FULLY SUPPORTED BY WOOD AND TERMINATED AT LEAST 1/2" (12.7 mm) FROM EDGE OF OF WOOD.
 5. EZ TPO NON-REFINFORCED FLASHING MAY BE USED IN LIEU OF PRE-MOLDED EZ TPO INSIDE/OUTSIDE CORNER.
 6. **SEE EZT-C-07A FOR DETAILED INSTALLATION INSTRUCTIONS.**
 7. WHEN REINFORCEMENT OF TPO MEMBRANE IS EXPOSED, REFER TO EZT-LS-14 FOR CUT EDGE SEALANT APPLICATION.

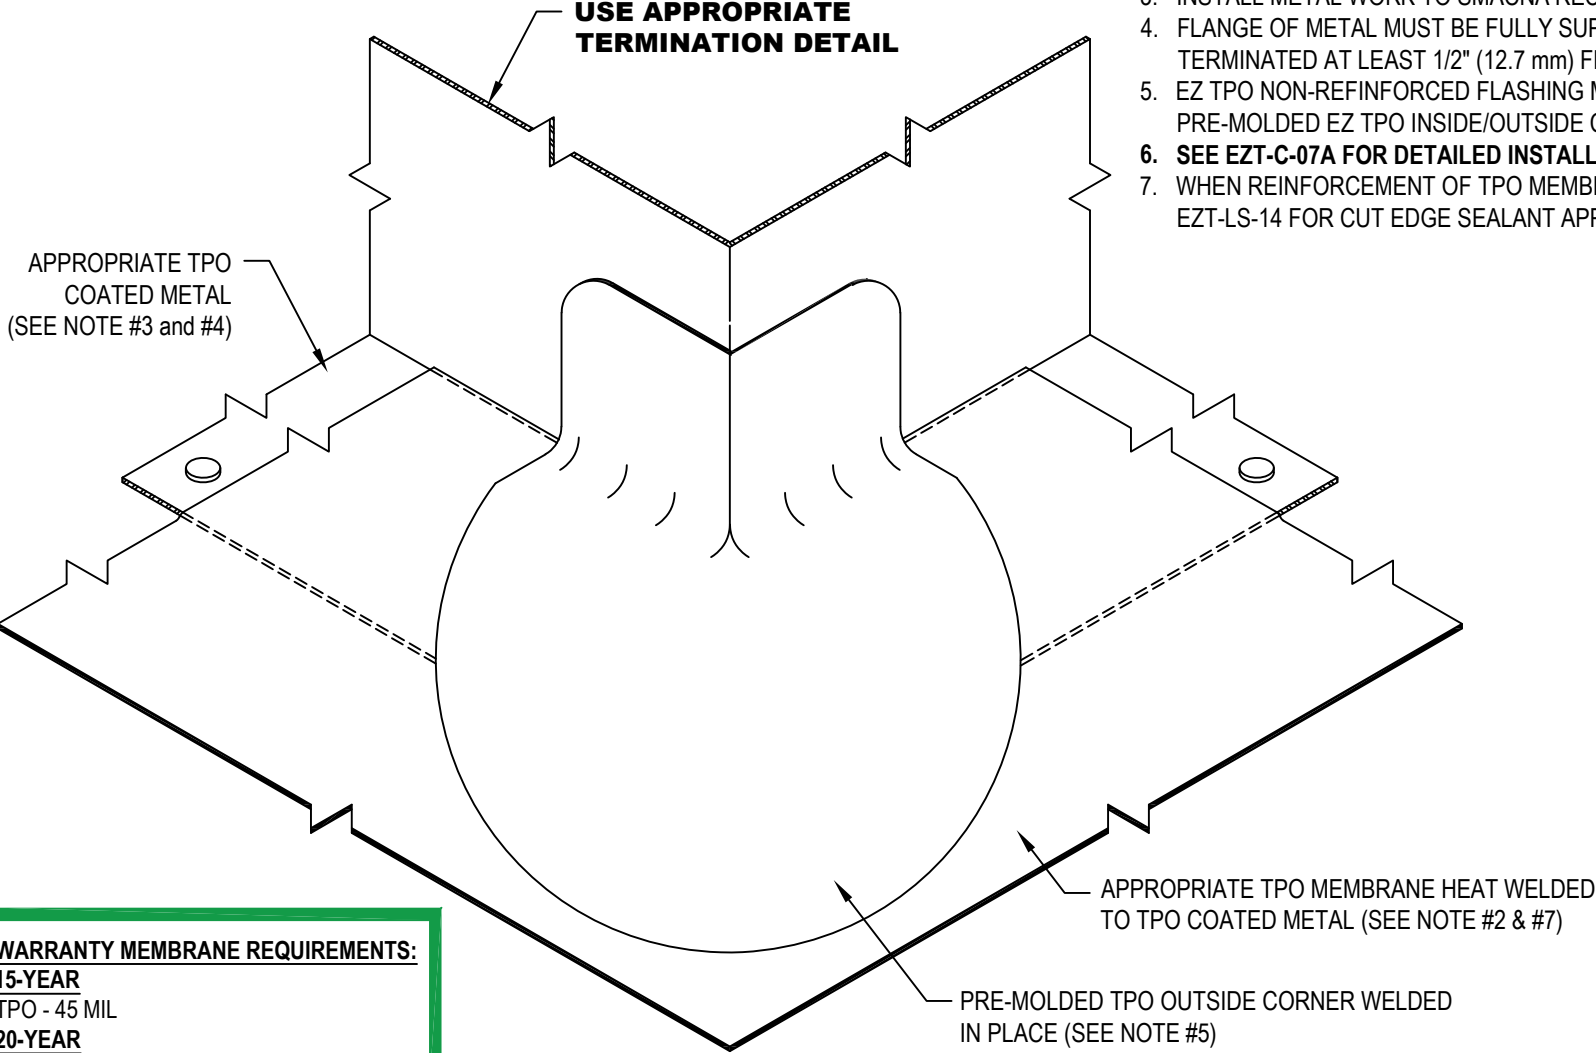

WARRANTY MEMBRANE REQUIREMENTS:
15-YEAR
 TPO - 45 MIL
20-YEAR
 TPO - 60 MIL

OUTSIDE CORNER WITH TPO COATED METAL

MATERIAL: EZ TPO

ACCEPTABLE SYSTEMS: ALL

MAXIMUM WARRANTY: 20 Years

ISSUE / REVISION DATE:
 04/16/2026

DETAIL NO.
EZT-C-07

NOT TO SCALE

