


THIS DETAIL IS NOT ACCEPTABLE FOR PAVER OR BALLAST SYSTEMS. CONTACT GENFLEX FOR MORE INFORMATION.

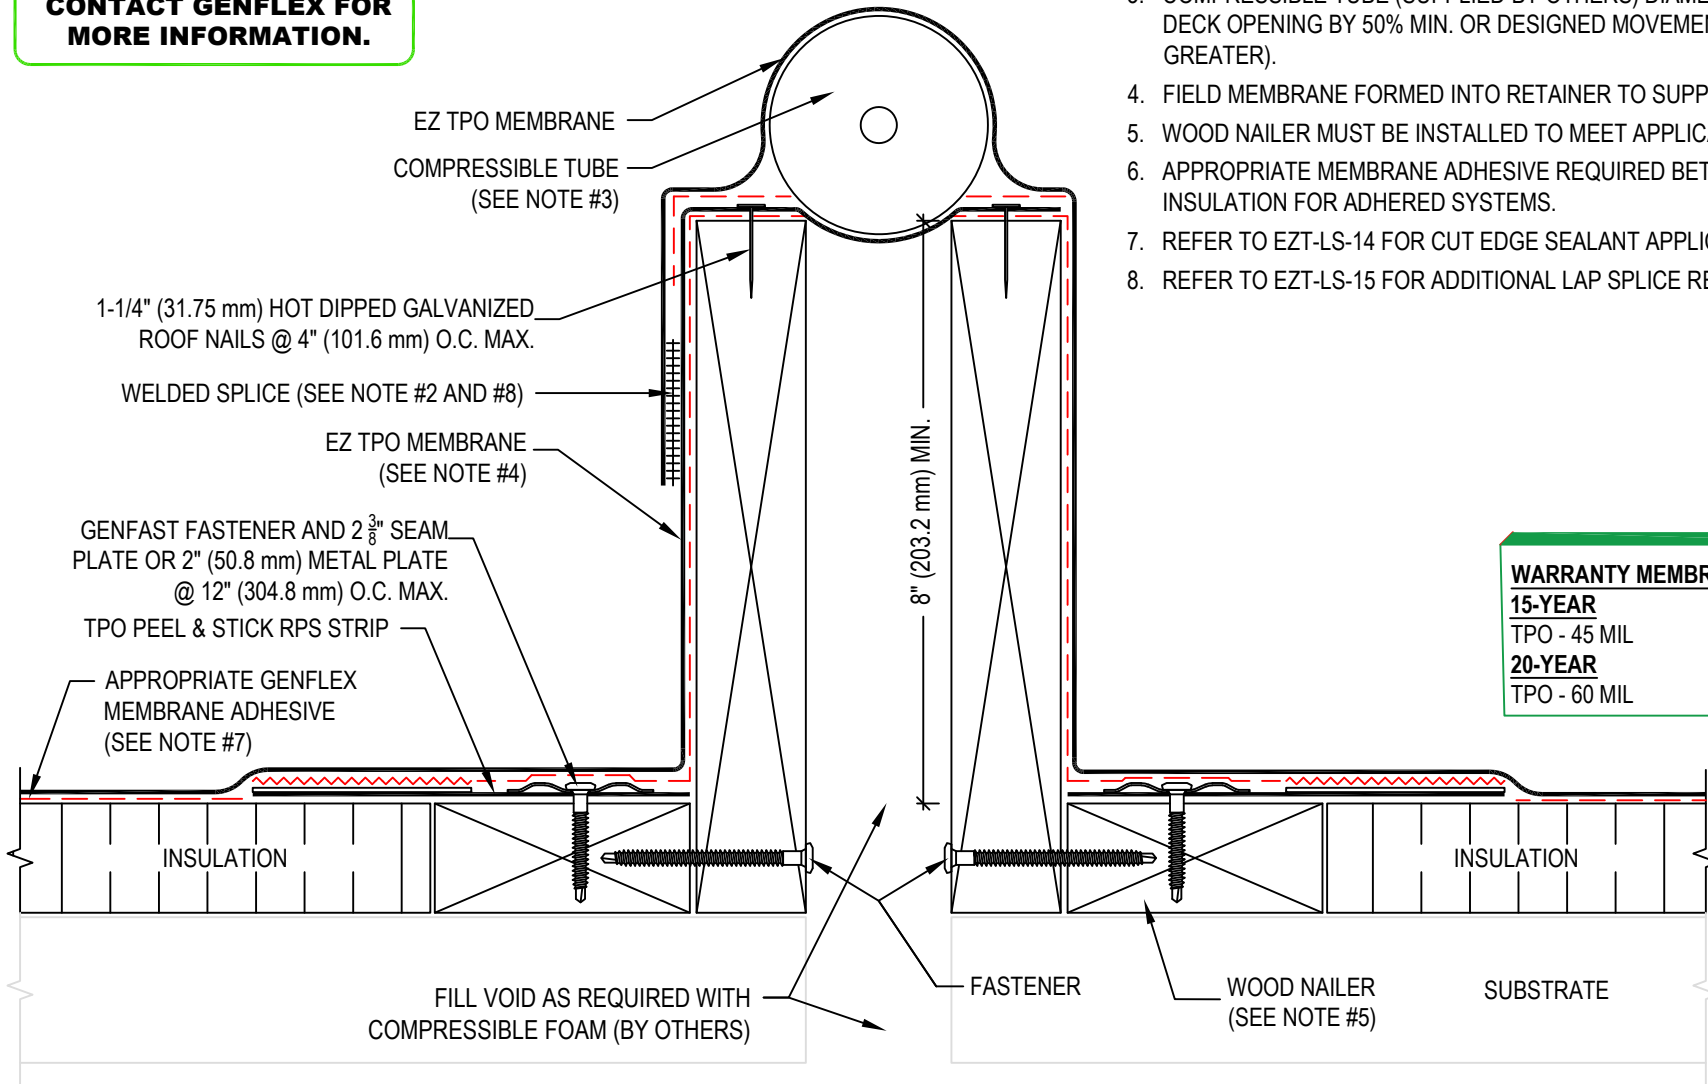

NOTE:

1. REFER TO THE GENFLEX™ WEBSITE FOR MOST CURRENT INFORMATION.
2. REFER TO DETAIL EZT-LS-01 OR EZT-LS-02 FOR WELD WIDTH.
3. COMPRESSIBLE TUBE (SUPPLIED BY OTHERS) DIAMETER MUST EXCEED THE DECK OPENING BY 50% MIN. OR DESIGNED MOVEMENT (WHICHEVER IS GREATER).
4. FIELD MEMBRANE FORMED INTO RETAINER TO SUPPORT FOAM ROD.
5. WOOD NAILER MUST BE INSTALLED TO MEET APPLICABLE BUILDING CODES.
6. APPROPRIATE MEMBRANE ADHESIVE REQUIRED BETWEEN MEMBRANE AND INSULATION FOR ADHERED SYSTEMS.
7. REFER TO EZT-LS-14 FOR CUT EDGE SEALANT APPLICATION.
8. REFER TO EZT-LS-15 FOR ADDITIONAL LAP SPLICE REQUIREMENTS.

WARRANTY MEMBRANE REQUIREMENTS:
15-YEAR
 TPO - 45 MIL
20-YEAR
 TPO - 60 MIL



**EXPANSION JOINT (FIELD FABRICATED)
 WITH EZ TPO PEEL & STICK RPS - CURB TO CURB**

MATERIAL: EZ TPO ACCEPTABLE SYSTEMS: ALL

MAXIMUM WARRANTY: 20 Years

ISSUE / REVISION DATE:
 04/20/2026

DETAIL NO.
EZT-E-09

GENFLEX: (800) 443-4272 www.genflex.com

NOT TO SCALE