


WARRANTY MEMBRANE REQUIREMENTS:

15-YEAR
TPO - 45 MIL

20-YEAR
TPO - 60 MIL

NOTE:

1. REFER TO THE GENFLEX™ WEBSITE FOR MOST CURRENT INFORMATION.
2. BALLAST PAVERS OR STONE BALLAST (BY OTHERS) PER JOB SPECIFICATIONS.

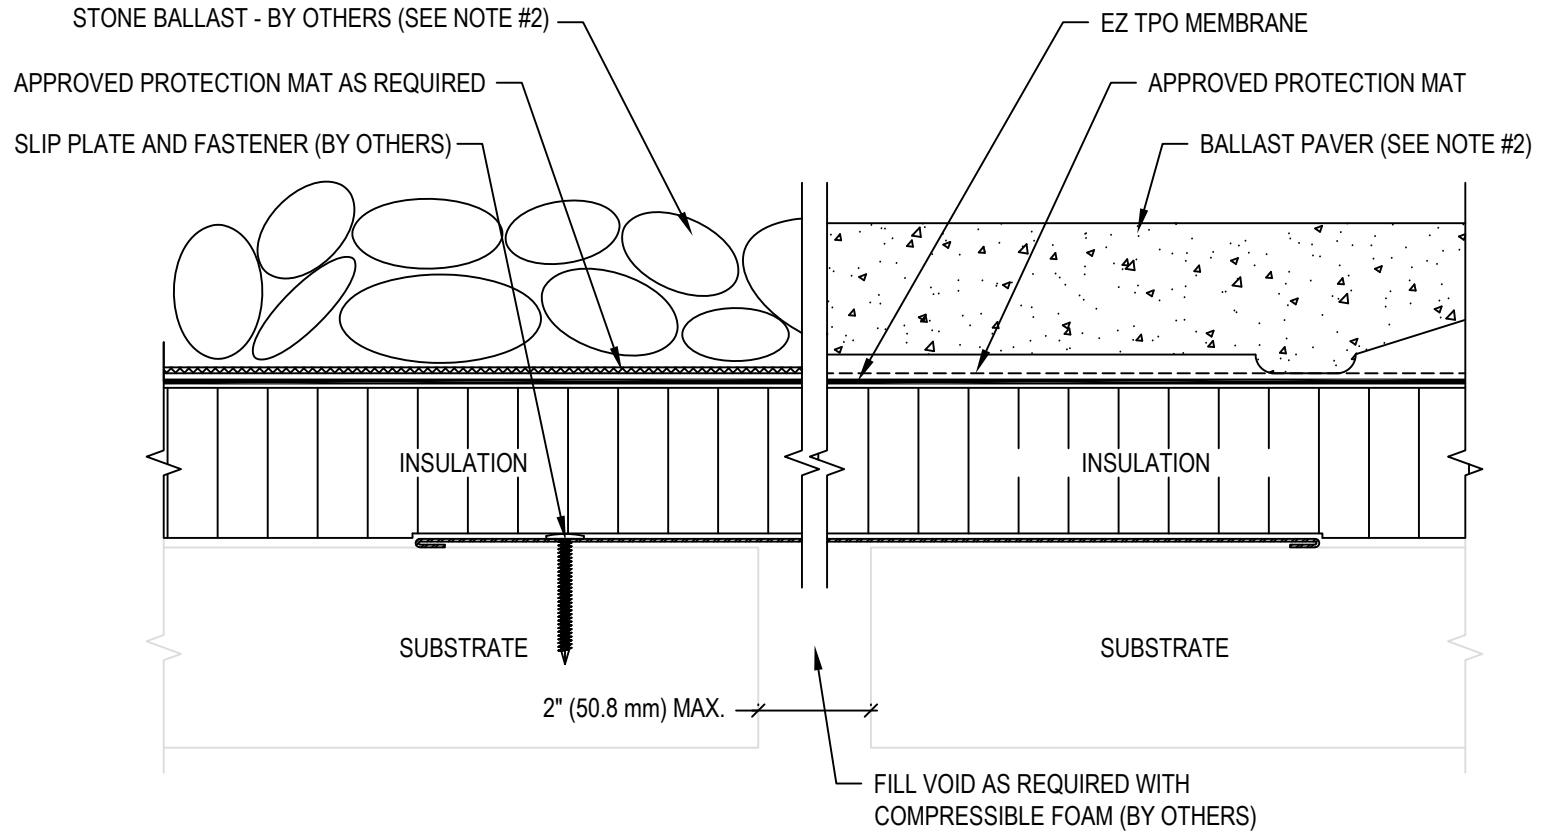

EXPANSION JOINT WITH SLIP PLATE - ROOF TO ROOF

MATERIAL: EZ TPO

ACCEPTABLE SYSTEMS: ALL

MAXIMUM WARRANTY: 20 Years

ISSUE / REVISION
DATE:

04/20/2026

DETAIL NO.

EZT-E-12

GENFLEX: (800) 443-4272 www.genflex.com

NOT TO SCALE