


WARRANTY MEMBRANE REQUIREMENTS:

15-YEAR
TPO - 45 MIL
20-YEAR
TPO - 60 MIL

NOTE:

1. REFER TO THE GENFLEX™ WEBSITE FOR MOST CURRENT INFORMATION.
2. 10' MAXIMUM LENGTH WALKWAY SECTIONS, SPACED 1" (25.4 mm) MIN. TO 3" (76.2 mm) MAX TO ALLOW FOR DRAINAGE.
3. REFER TO PRODUCT TECHNICAL INFORMATION SHEET FOR ADDITIONAL INFORMATION.
4. DO NOT INSTALL OVER MEMBRANE OR FLASHING SEAMS. ALLOW FOR A MINIMUM 3" (76.2 mm) GAP ON EACH SIDE OF SEAM.

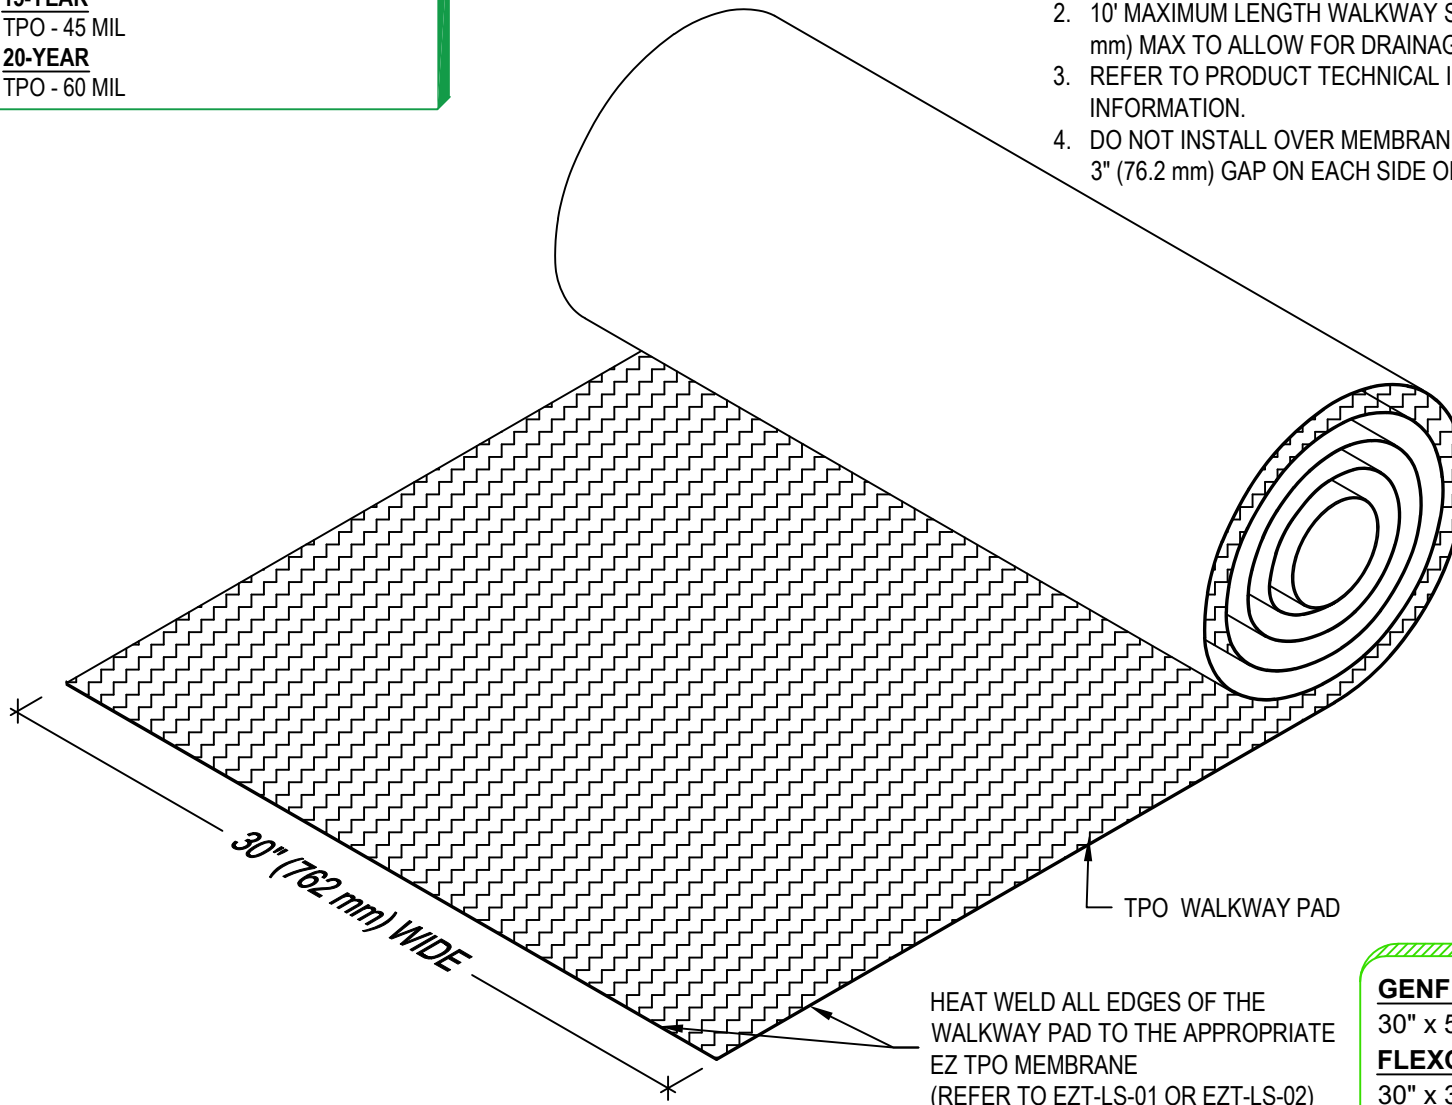

GENFLEX EZ TPO WALKWAY PAD:

30" x 50' (762 mm x 15.2 m)

FLEXGARD WALKWAY PAD:

30" x 30" (762 mm x 762 mm)



TYPICAL TPO WALKWAY PAD

MATERIAL: EZ TPO

ACCEPTABLE SYSTEMS: ALL

MAXIMUM WARRANTY: 20 Years

ISSUE / REVISION DATE:

04/20/2026

DETAIL NO.

EZT-M-01

NOT TO SCALE

GENFLEX: (800) 443-4272 www.genflex.com