


**PLAN VIEW
PIPE FLASHING OVER
FIELD SEAM**

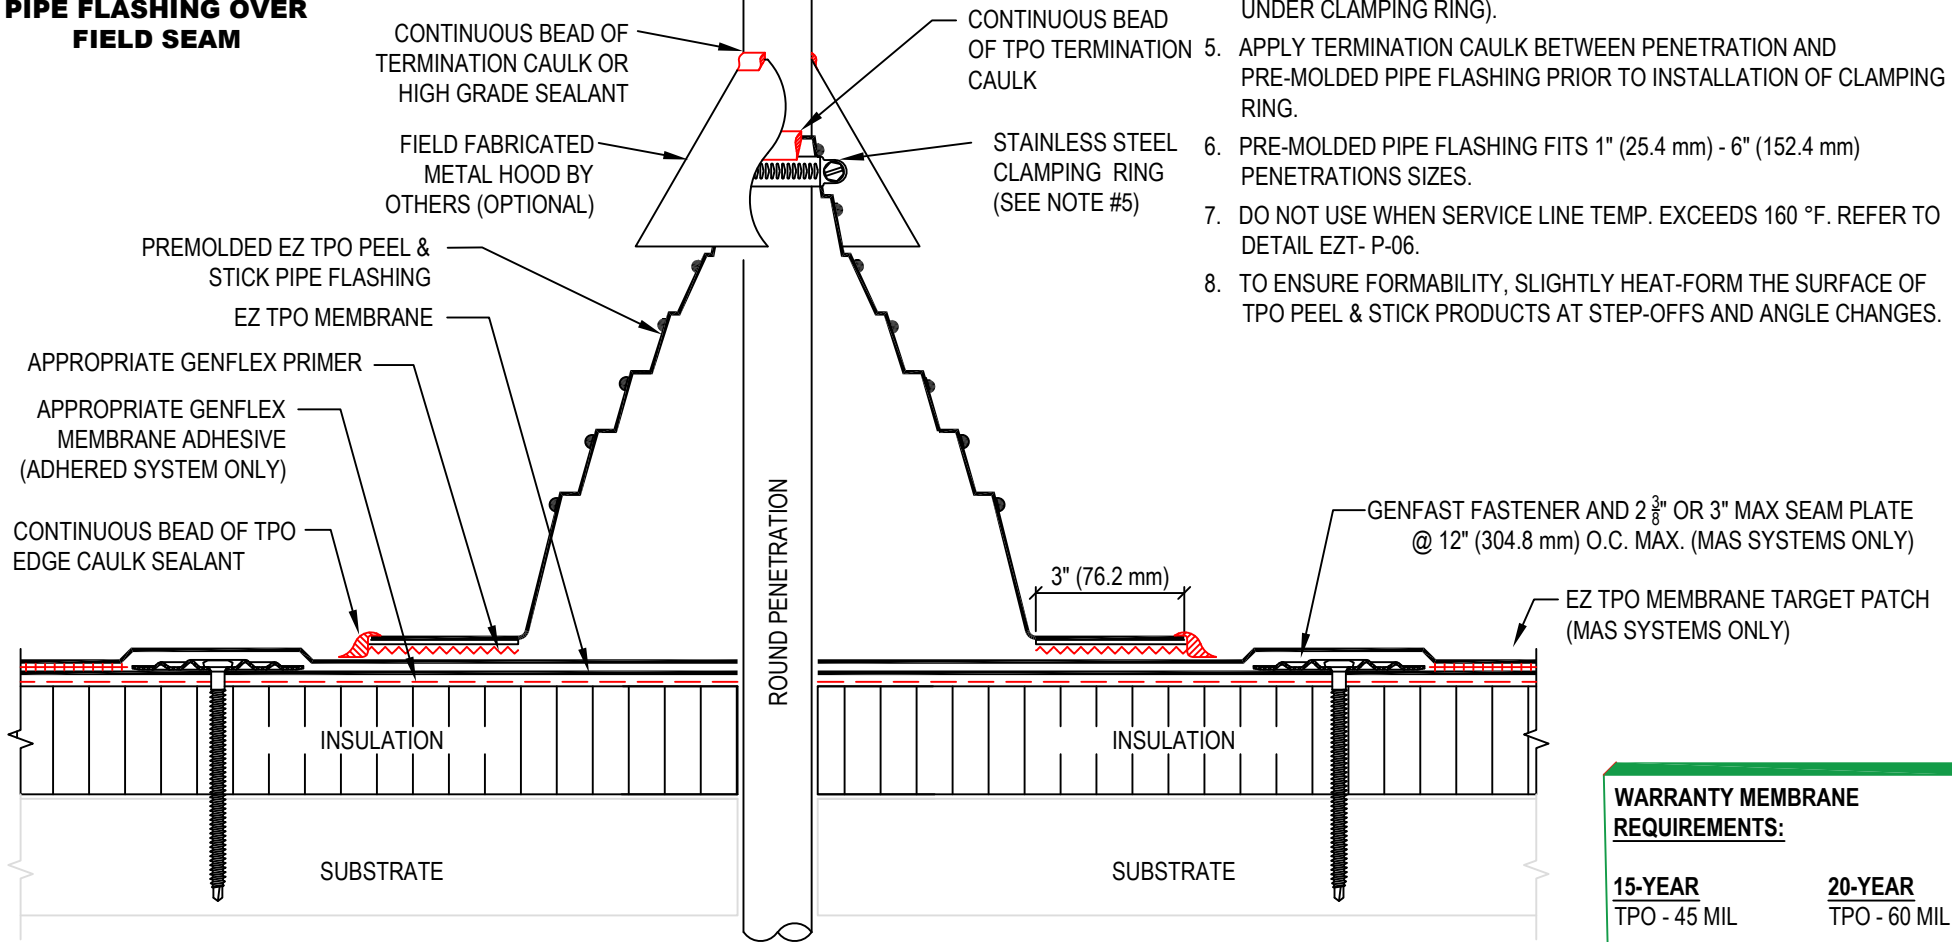

NOTE:

1. REFER TO THE GENFLEX™ WEBSITE FOR THE MOST CURRENT INFORMATION.
2. REMOVE ALL EXISTING FLASHING, LEAD, ETC. PIPE SURFACE MUST BE FREE OF ALL RUST, GREASE, INSULATION, ETC.
3. PIPE MUST BE ANCHORED TO ENSURE STABILITY.
4. PRE-MOLDED PEEL & STICK PIPE FLASHING MAY BE CUT TO HEIGHT, BUT NO LOWER THAN REINFORCING RING (NO WRINKLES OR FOLDS UNDER CLAMPING RING).
5. APPLY TERMINATION CAULK BETWEEN PENETRATION AND PRE-MOLDED PIPE FLASHING PRIOR TO INSTALLATION OF CLAMPING RING.
6. PRE-MOLDED PIPE FLASHING FITS 1" (25.4 mm) - 6" (152.4 mm) PENETRATIONS SIZES.
7. DO NOT USE WHEN SERVICE LINE TEMP. EXCEEDS 160 °F. REFER TO DETAIL EZT- P-06.
8. TO ENSURE FORMABILITY, SLIGHTLY HEAT-FORM THE SURFACE OF TPO PEEL & STICK PRODUCTS AT STEP-OFFS AND ANGLE CHANGES.

WARRANTY MEMBRANE REQUIREMENTS:	
15-YEAR TPO - 45 MIL	20-YEAR TPO - 60 MIL



**PENETRATION WITH EZ TPO PEEL & STICK
PIPE BOOT FLASHING (TARGET PATCH)**

MATERIAL: EZ TPO

ACCEPTABLE SYSTEMS: ALL

MAXIMUM WARRANTY: 20 Years

ISSUE / REVISION
DATE:

04/20/2026

DETAIL NO.

EZT-P-17

NOT TO SCALE

GENFLEX: (800) 443-4272 www.genflex.com