


**USE APPROPRIATE TERMINATION**

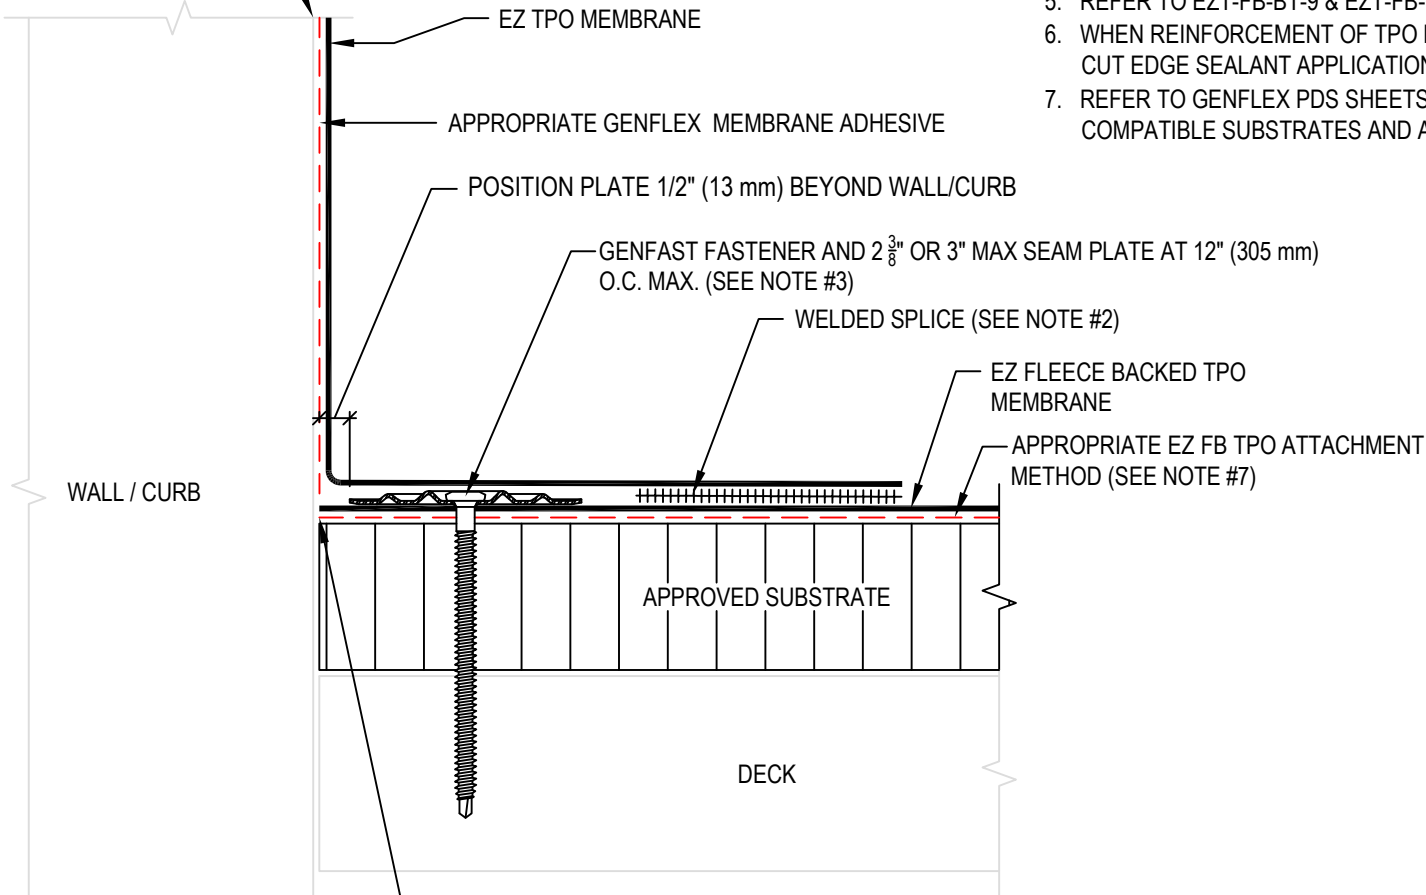

WHEN ASPHALT IS USED, STOP ASPHALT APPLICATION SHORT OF WALL TO ENSURE WALL SUBSTRATE STAYS FREE OF ASPHALT

**NOTE:**

1. REFER TO THE GENFLEX™ WEBSITE FOR THE MOST CURRENT INFORMATION.
2. REFER TO DETAIL EZT-FB-LS-01 OR EZT-FB-LS-03 FOR WELD WIDTH.
3. MAXIMUM 10" (254 mm) LONG FASTENERS.  
(NOTE: WOOD BLOCKING MAY BE SUBSTITUTED FOR INSULATION TO REDUCE FASTENER LENGTH REQUIREMENT).
4. IN CASE OF OBSTRUCTION REFER TO DETAIL EZT-FB-BT-13.
5. REFER TO EZT-FB-BT-9 & EZT-FB-BT-10 FOR MEMBRANE SECUREMENT AT CORNERS.
6. WHEN REINFORCEMENT OF TPO MEMBRANE IS EXPOSED, REFER TO EZT-LS-14 FOR CUT EDGE SEALANT APPLICATION.
7. REFER TO GENFLEX PDS SHEETS AND APPROPRIATE GUIDES FOR LIST OF COMPATIBLE SUBSTRATES AND APPLICABLE ATTACHMENT METHODS.

**WARRANTY MEMBRANE REQUIREMENTS:**  
**15-YEAR**  
 TPO - 45 MIL  
**20-YEAR**  
 TPO - 60 MIL



<b>BASE TIE-IN WITH STANDARD EZ TPO MEMBRANE FLASHING AND SEAM PLATES FASTENED TO DECK</b>	
MATERIAL: EZ FLEECE BACKED TPO	ACCEPTABLE SYSTEMS: ALL

MAXIMUM WARRANTY: 20 Years	
ISSUE / REVISION DATE: 04/20/2026	DETAIL NO. <b>EZT-FB-BT-01</b>
NOT TO SCALE	