


NOTE:

1. REFER TO THE GENFLEX™ WEBSITE FOR THE MOST CURRENT INFORMATION.
2. HOLE IN MEMBRANE SHOULD EXTEND A MINIMUM OF 1/2" (12.7 mm) BEYOND CLAMPING RING AND SHOULD BE LARGER THAN THE DIAMETER OF THE LEADER PIPE.
3. INSULATION ADJACENT TO DRAIN TO BE APPROPRIATE GENFLEX INSULATION WITH APPROPRIATE BONDING SURFACE.
4. GENFLEX WATERSTOP MIN 1/2 OF 10 OZ. (295 ml) TUBE PER 4" DRAIN. USE ADDITIONAL WATERSTOP FOR LARGER DRAINS.
5. IN RE-ROOF APPLICATIONS:
 - REMOVE EXISTING FLASHING DOWN TO METAL BOWL.
 - REPAIR OR REPLACE BROKEN DRAINS COMPONENTS.
 - DRILL AND TAP BROKEN DRAINS BOLTS AND REPLACE IF NECESSARY.

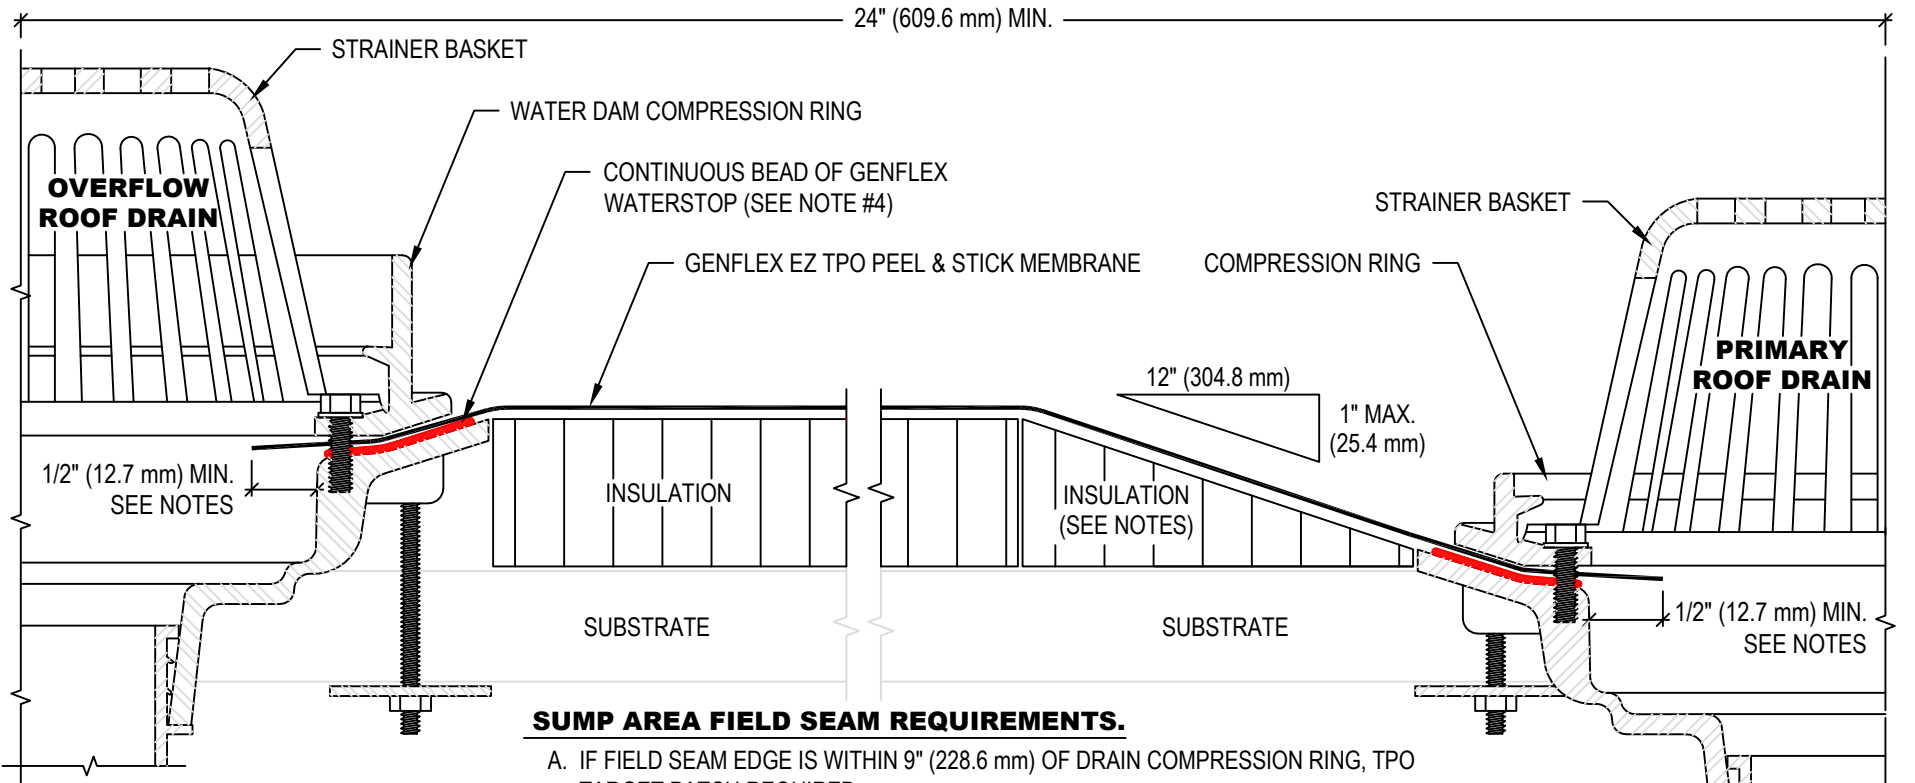

SUMP AREA FIELD SEAM REQUIREMENTS.

- A. IF FIELD SEAM EDGE IS WITHIN 9" (228.6 mm) OF DRAIN COMPRESSION RING, TPO TARGET PATCH REQUIRED.
- B. IF FIELD SEAM EDGE IS WITHIN 9" (229 mm) TO 18" (457.2 mm) OF DRAIN COMPRESSION RING, HEAT WELD A LAYER OF GENFLEX NON-REINFORCED FLASHING CENTERED OVER SEAM EDGE. FLASHING MUST EXTEND 3" (76.2 mm) MIN. BEYOND EDGE OF SUMP.



OVERFLOW ROOF DRAIN WITH WATER DAM

MATERIAL: EZ TPO P&S

ACCEPTABLE SYSTEMS: ADHERED

GENFLEX: (800) 443-4272 www.genflex.com

MAXIMUM WARRANTY: 20 Years

ISSUE / REVISION DATE:

04/20/2026

NOT TO SCALE

DETAIL NO.

EZT-PS-D-02