


SUMP AREA FIELD SEAM REQUIREMENTS

- A. IF FIELD SEAM EDGE IS WITHIN 9" (228.6 mm) OF DRAIN COMPRESSION RING, TPO TARGET PATCH REQUIRED.
- B. IF FIELDS SEAM EDGE IS WITHIN 9" (228.6 mm) TO 18" (457.2 mm) OF DRAIN COMPRESSION RING, HEAT WELD A LAYER OF GENFLEX NON-REINFORCED FLASHING OR GENFLEX EZ TPO MEMBRANE CENTERED OVER SEAM EDGE. FLASHING MUST EXTEND 3" (76.2 mm) MIN. BEYOND EDGE OF SUMP.

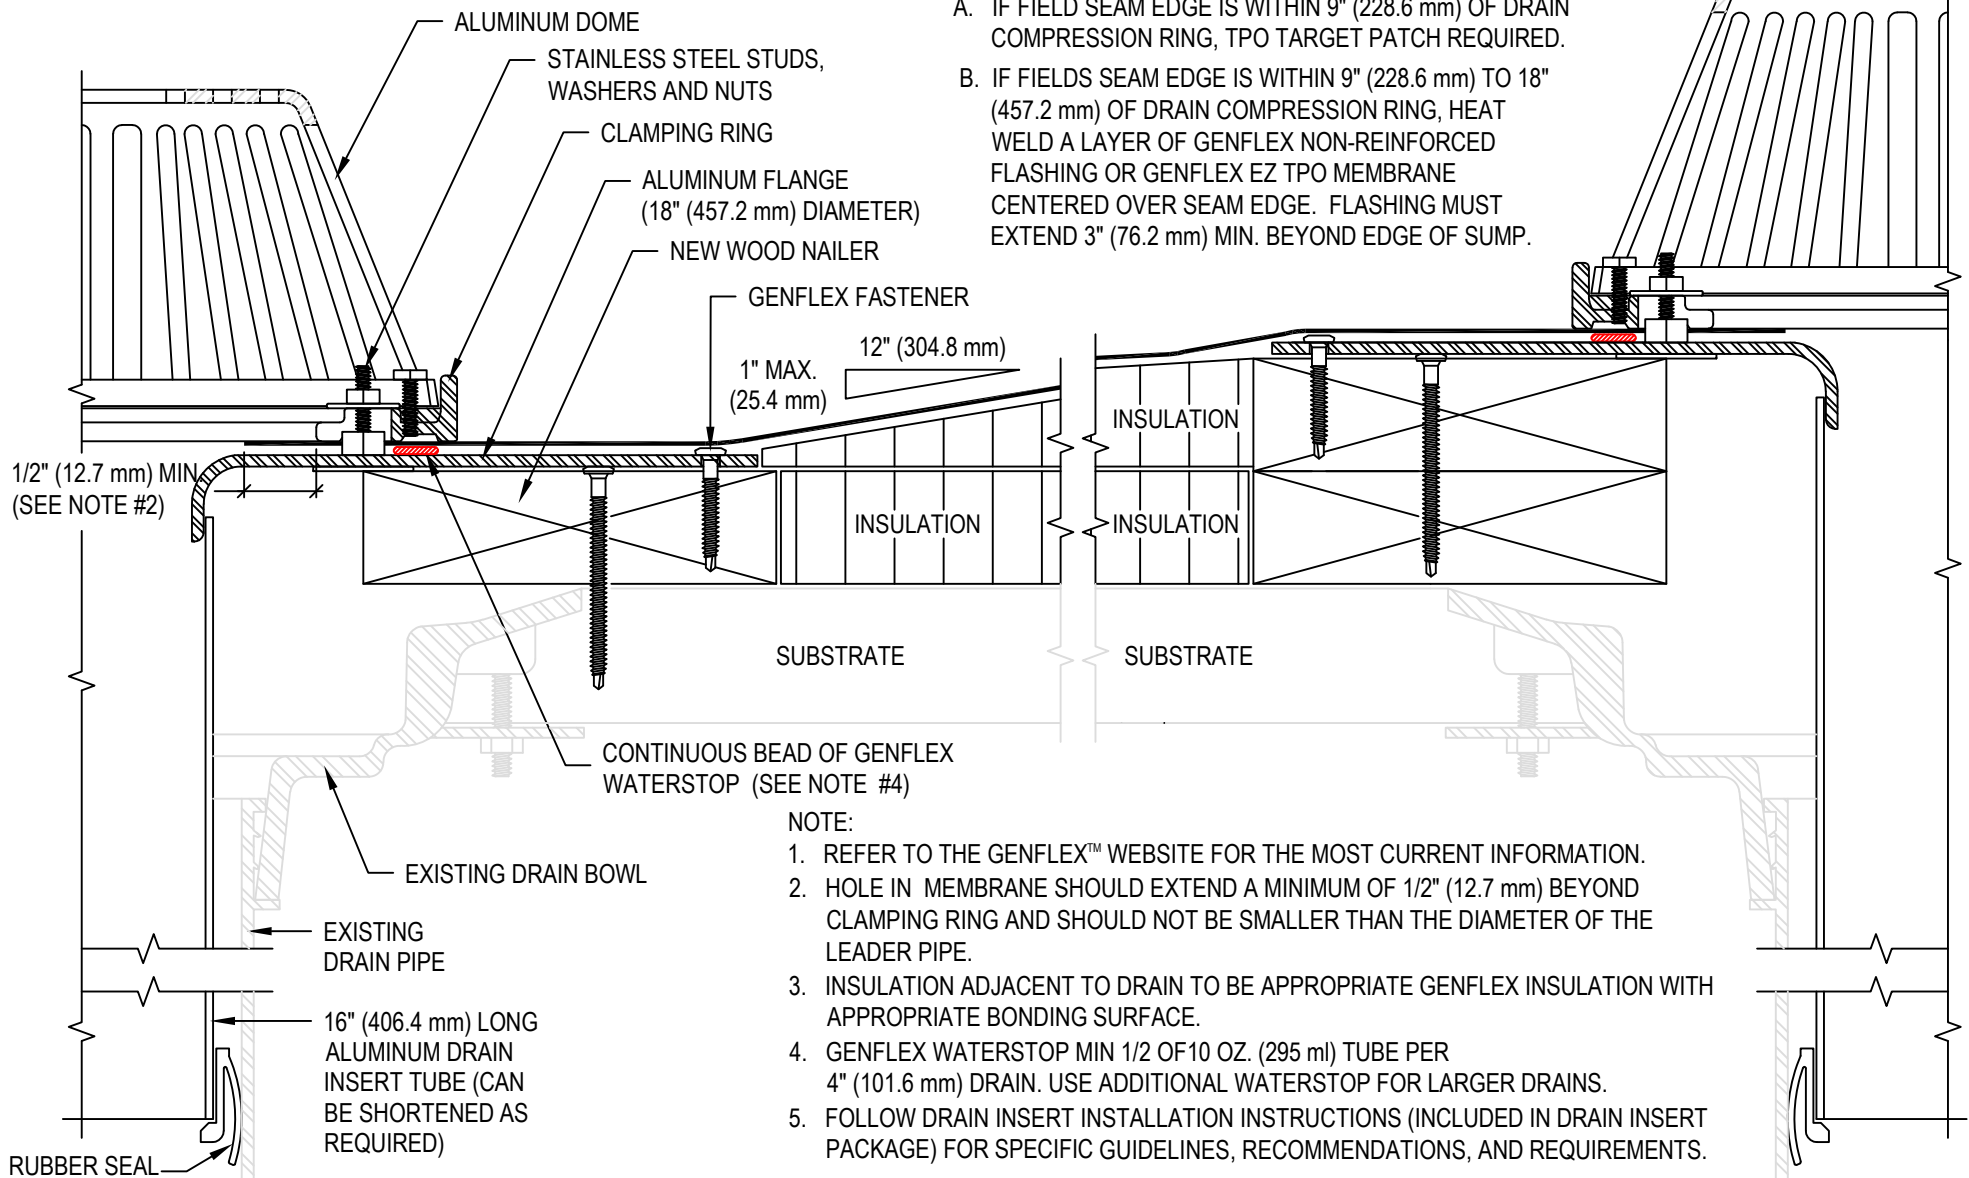

- NOTE:
1. REFER TO THE GENFLEX™ WEBSITE FOR THE MOST CURRENT INFORMATION.
 2. HOLE IN MEMBRANE SHOULD EXTEND A MINIMUM OF 1/2" (12.7 mm) BEYOND CLAMPING RING AND SHOULD NOT BE SMALLER THAN THE DIAMETER OF THE LEADER PIPE.
 3. INSULATION ADJACENT TO DRAIN TO BE APPROPRIATE GENFLEX INSULATION WITH APPROPRIATE BONDING SURFACE.
 4. GENFLEX WATERSTOP MIN 1/2 OF 10 OZ. (295 ml) TUBE PER 4" (101.6 mm) DRAIN. USE ADDITIONAL WATERSTOP FOR LARGER DRAINS.
 5. FOLLOW DRAIN INSERT INSTALLATION INSTRUCTIONS (INCLUDED IN DRAIN INSERT PACKAGE) FOR SPECIFIC GUIDELINES, RECOMMENDATIONS, AND REQUIREMENTS.



ROOF DRAIN INSERT WITH OVERFLOW ROOF DRAIN

MATERIAL: EZ TPO P&S

ACCEPTABLE SYSTEMS: ADHERED

MAXIMUM WARRANTY: 20 Years

ISSUE / REVISION DATE:
04/20/2026

DETAIL NO.
EZT-PS-D-04

NOT TO SCALE

GENFLEX: (800) 443-4272 www.genflex.com