


**USE APPROPRIATE TERMINATION**

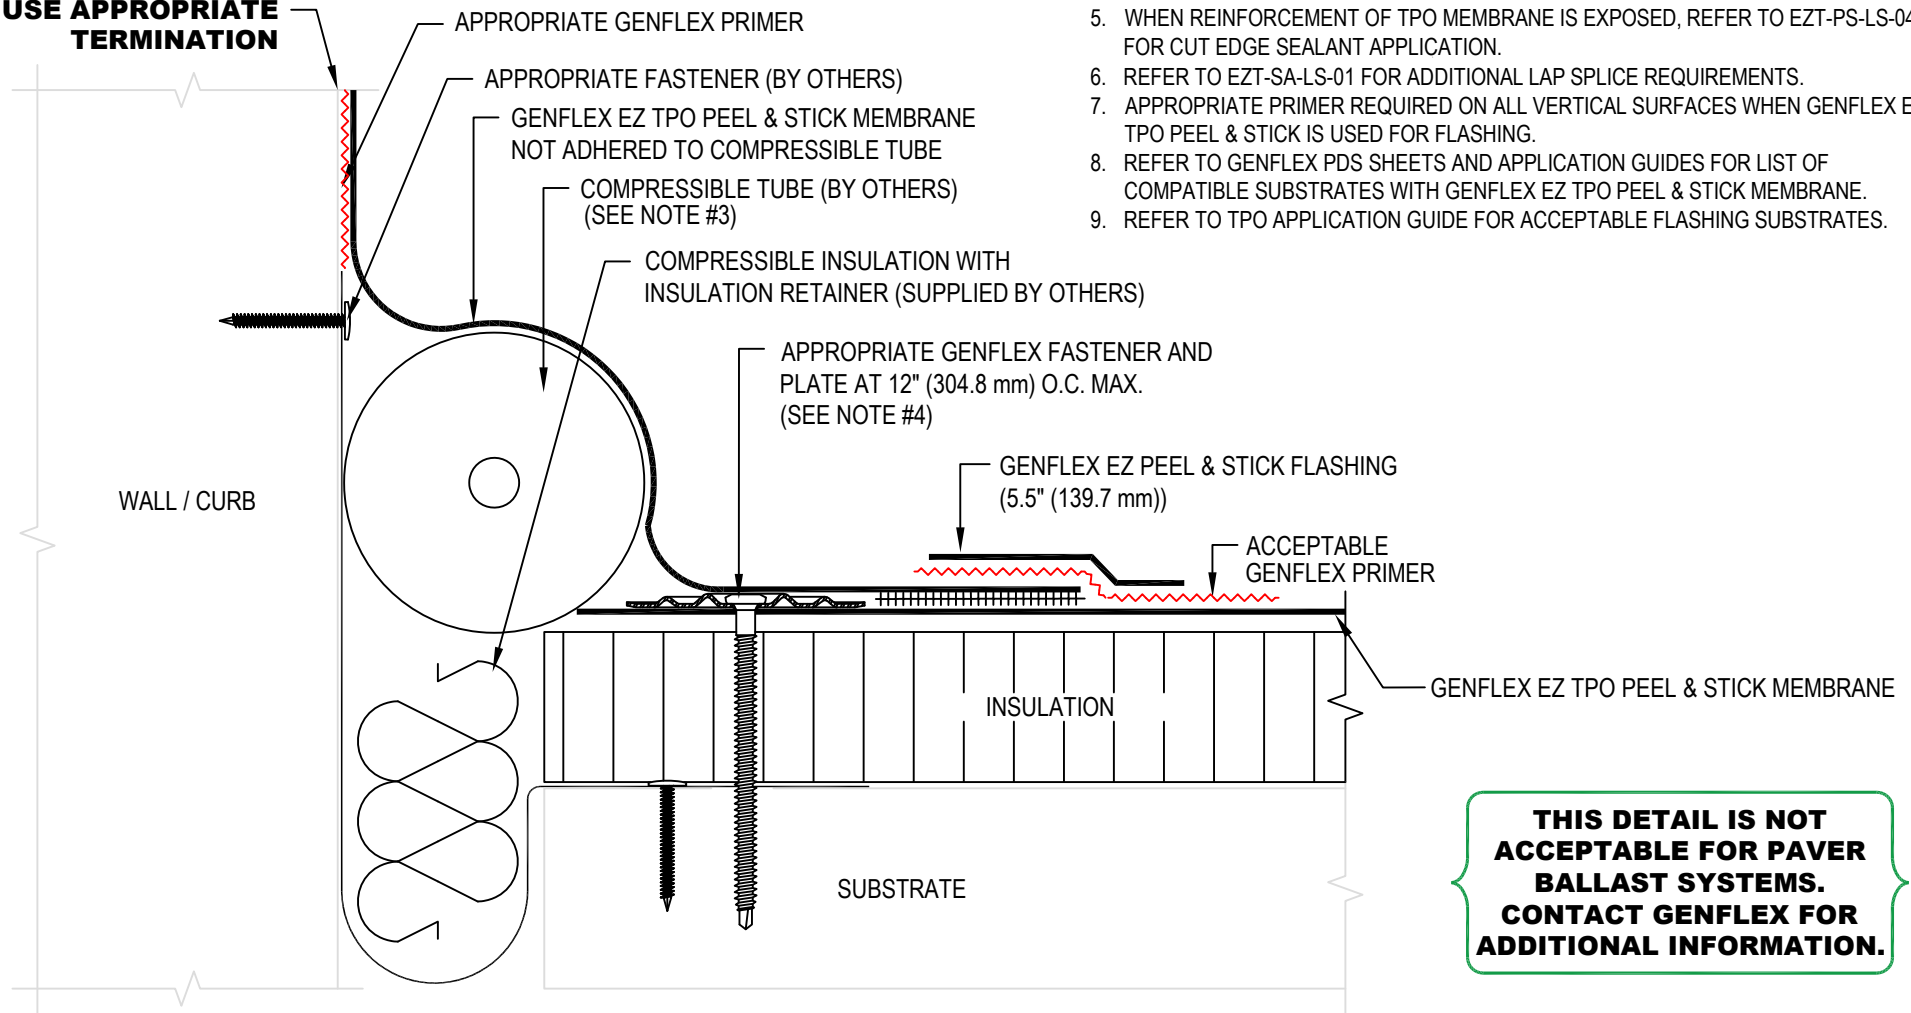

**NOTE:**

1. REFER TO THE GENFLEX™ WEBSITE FOR THE MOST CURRENT INFORMATION.
2. REFER TO DETAIL EZT-PS-LS-01 OR EZT-PS-LS-02 FOR WELD WIDTH.
3. COMPRESSIBLE TUBE (SUPPLIED BY OTHERS) DIAMETER MUST EXCEED THE DECK OPENING BY 50% MIN. OR DESIGNATED MOVEMENT (WHICH EVER IS GREATER).
4. MAXIMUM 10" (254 mm) LONG FASTENERS. (NOTE: WOOD BLOCKING MAY BE SUBSTITUTED FOR INSULATION TO REDUCE FASTENER LENGTH REQUIREMENTS.
5. WHEN REINFORCEMENT OF TPO MEMBRANE IS EXPOSED, REFER TO EZT-PS-LS-04 FOR CUT EDGE SEALANT APPLICATION.
6. REFER TO EZT-SA-LS-01 FOR ADDITIONAL LAP SPLICE REQUIREMENTS.
7. APPROPRIATE PRIMER REQUIRED ON ALL VERTICAL SURFACES WHEN GENFLEX EZ TPO PEEL & STICK IS USED FOR FLASHING.
8. REFER TO GENFLEX PDS SHEETS AND APPLICATION GUIDES FOR LIST OF COMPATIBLE SUBSTRATES WITH GENFLEX EZ TPO PEEL & STICK MEMBRANE.
9. REFER TO TPO APPLICATION GUIDE FOR ACCEPTABLE FLASHING SUBSTRATES.

**THIS DETAIL IS NOT ACCEPTABLE FOR PAVER BALLAST SYSTEMS. CONTACT GENFLEX FOR ADDITIONAL INFORMATION.**



**EXPANSION JOINT (FIELD FABRICATED) WITH PEEL & STICK TPO FLASHING SPLICE - ROOF TO WALL**

MATERIAL: EZ TPO P&S

ACCEPTABLE SYSTEMS: ADHERED

MAXIMUM WARRANTY: 20 Years

ISSUE / REVISION DATE:

04/20/2026

DETAIL NO.

EZT-PS-E-06

NOT TO SCALE

GENFLEX: (800) 443-4272 www.genflex.com