


THIS DETAIL IS NOT ACCEPTABLE FOR PAVER OR BALLAST SYSTEMS. CONTACT THE GENFLEX TECHNICAL DEPARTMENT



NOTE:

1. REFER TO THE GENFLEX™ WEBSITE FOR THE MOST CURRENT INFORMATION.
2. REFER TO DETAIL EZT-PS-LS-01 OR EZT-PS-LS-02 FOR WELD WIDTH.
3. COMPRESSIBLE TUBE (SUPPLIED BY OTHERS) DIAMETER MUST EXCEED THE DECK OPENING BY 50% MIN. OR DESIGNED MOVEMENT (WHICH EVER IS GREATER).
4. FIELD MEMBRANE FORMED INTO RETAINER TO SUPPORT FOAM ROD.
5. BATTEN STRIP MAY BE USED IN LIEU OF METAL PLATES. REFER TO EZT-PS-BT DETAILS FOR SPECIFIC BASE TIE-IN INFORMATION, REQUIREMENTS, AND OPTIONS.
6. WOOD NAILER MUST BE INSTALLED TO MEET APPLICABLE BUILDING CODES.
7. WHEN REINFORCEMENT OF TPO MEMBRANE IS EXPOSED, REFER TO EZT-PS-LS-04 FOR CUT EDGE SEALANT APPLICATION.
8. STANDARD TPO MEMBRANE OR CURB FLASHING WITH BONDING ADHESIVE MAY BE USED AS FLASHING IN LIEU OF GENFLEX EZ TPO PEEL & STICK.
9. APPROPRIATE PRIMER REQUIRED ON ALL VERTICAL SURFACES WHEN GENFLEX EZ TPO PEEL & STICK MEMBRANE IS USED FOR FLASHING.
10. REFER TO GENFLEX PDS SHEETS AND APPLICATION GUIDES FOR LIST OF COMPATIBLE SUBSTRATES WITH GENFLEX EZ TPO PEEL & STICK MEMBRANE

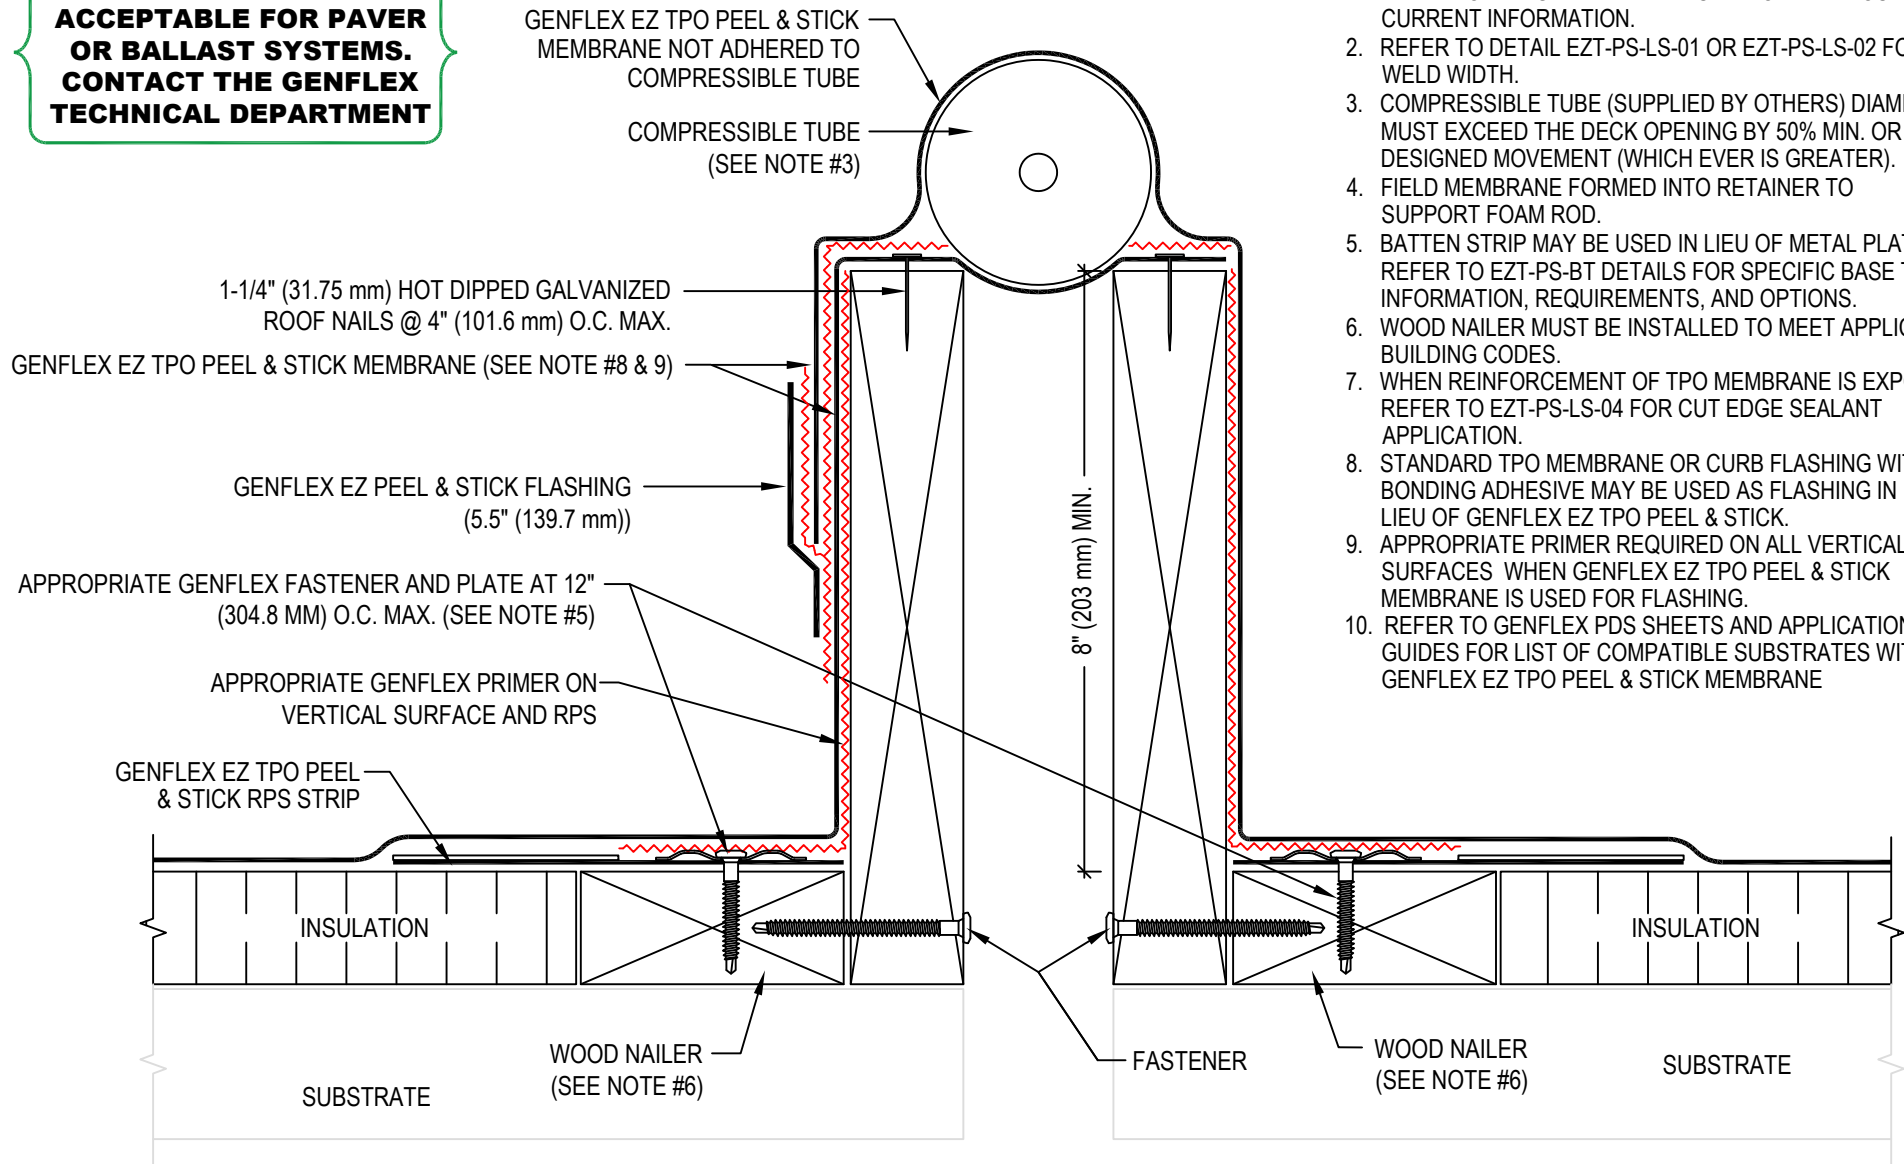

EXPANSION JOINT (FIELD FABRICATED) WITH EZ TPO PEEL & STICK RPS - CURB TO CURB

MAXIMUM WARRANTY: 20 Years

ISSUE / REVISION DATE:

04/20/2026

DETAIL NO.

EZT-PS-E-07

MATERIAL: EZ TPO P&S

ACCEPTABLE SYSTEMS: ADHERED

NOT TO SCALE

GENFLEX: (800) 443-4272 www.genflex.com