


NOTE:

1. REFER TO THE GENFLEX™ WEBSITE FOR MOST CURRENT INFORMATION.
2. REFER TO MANUFACTURER'S INSTRUCTIONS FOR FASCIA SIZES, ACCESSORIES, AND FINISHES AVAILABLE.
3. WOOD NAILER MUST BE INSTALLED TO MEET APPLICABLE BUILDING CODES.



WARRANTY MEMBRANE REQUIREMENTS:
15-YEAR
 TPO - 45 MIL
20-YEAR
 TPO - 60 MIL

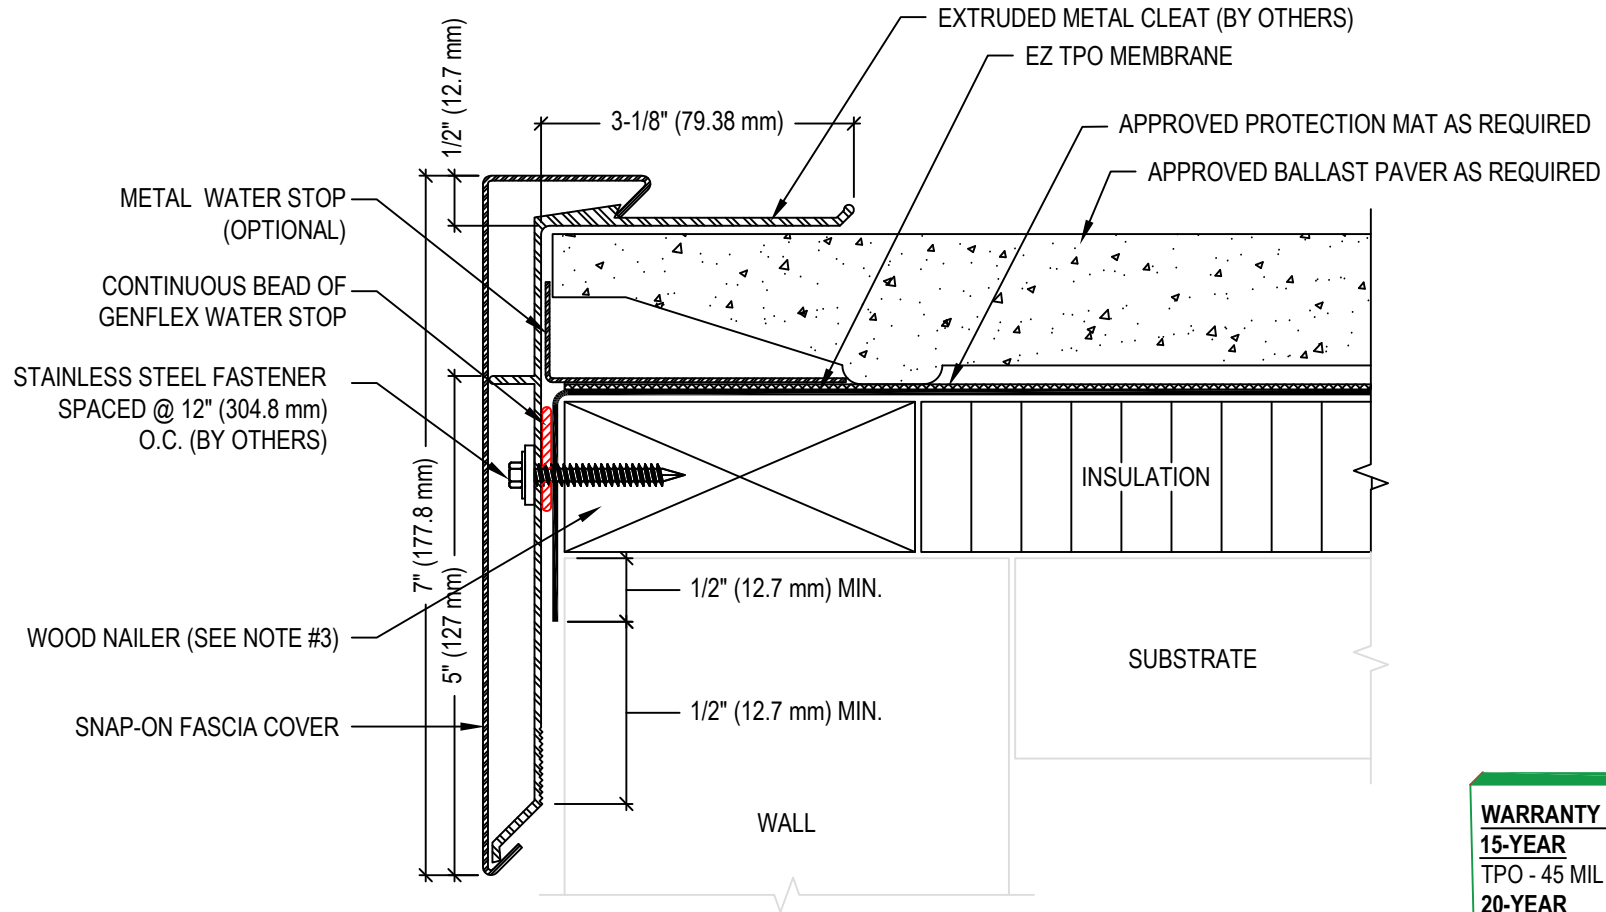

**EZ TPO MEMBRANE ROOF EDGE
 WITH SNAP-ON FASCIA AND EXTRUDED CLEAT - BALLAST PAVER**

MATERIAL: EZ TPO	ACCEPTABLE SYSTEMS: ALL
------------------	-------------------------

MAXIMUM WARRANTY: 20 Years

ISSUE / REVISION DATE:
 04/20/2026

DETAIL NO.
EZT-RE-04

GENFLEX: (800) 443-4272 www.genflex.com

NOT TO SCALE