


NOTE:

1. REFER TO THE GENFLEX™ WEBSITE FOR MOST CURRENT INFORMATION.
2. REFER TO EZT-T-01 FOR APPLICATION OF WATER STOP AND TERMINATION BAR INSTALLATION SPECIFICATIONS.
3. FOR SINGLE LIP TERMINATION BARS, ENSURE THAT THE TOP LIP FACES UPWARD AND/OR OUTWARD FROM THE BASE FLASHING.

WARRANTY MEMBRANE REQUIREMENTS:
15-YEAR
 TPO - 45 MIL
20-YEAR
 TPO - 60 MIL

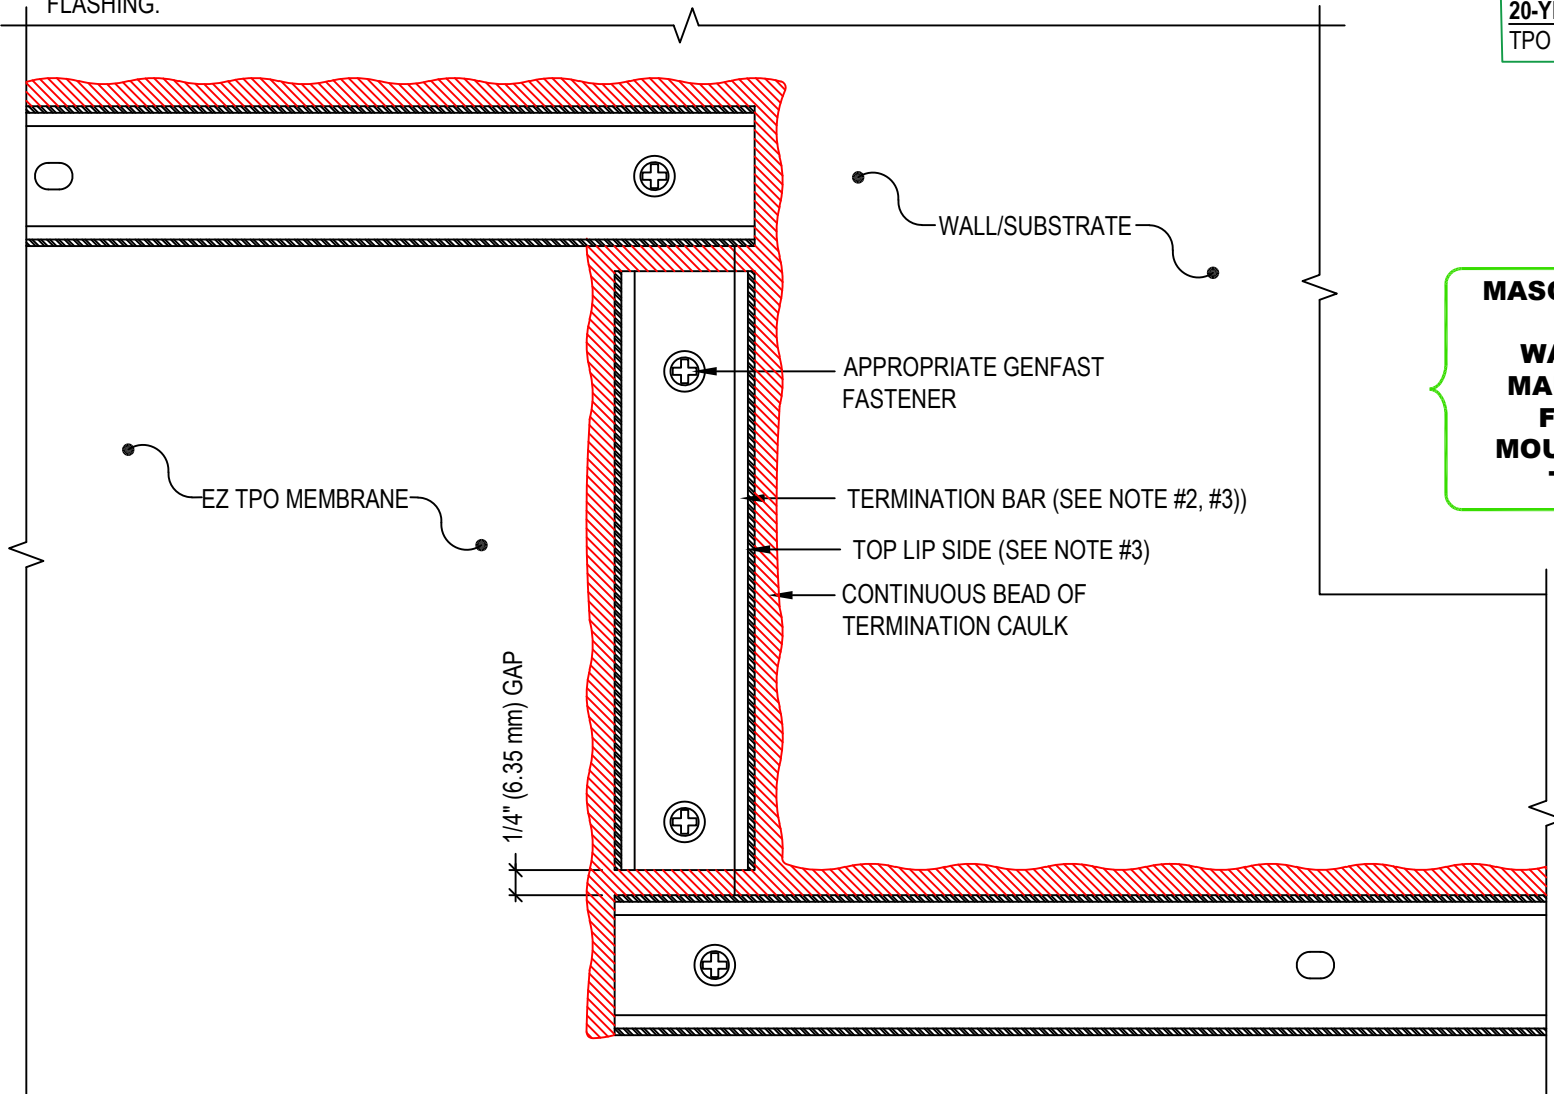

MASONRY AND CONCRETE WALLS MUST BE WATERPROOFED AND MAINTAINED IN ORDER FOR ANY SURFACE MOUNTED TERMINATION TO BE EFFECTIVE



GENFLEX TERMINATION BAR AT ELEVATION CHANGE

MATERIAL: EZ TPO

ACCEPTABLE SYSTEMS: ALL

MAXIMUM WARRANTY: 20 Years

ISSUE / REVISION DATE:
 04/20/2026

DETAIL NO.
EZT-T-08

GENFLEX: (800) 443-4272 www.genflex.com

NOT TO SCALE