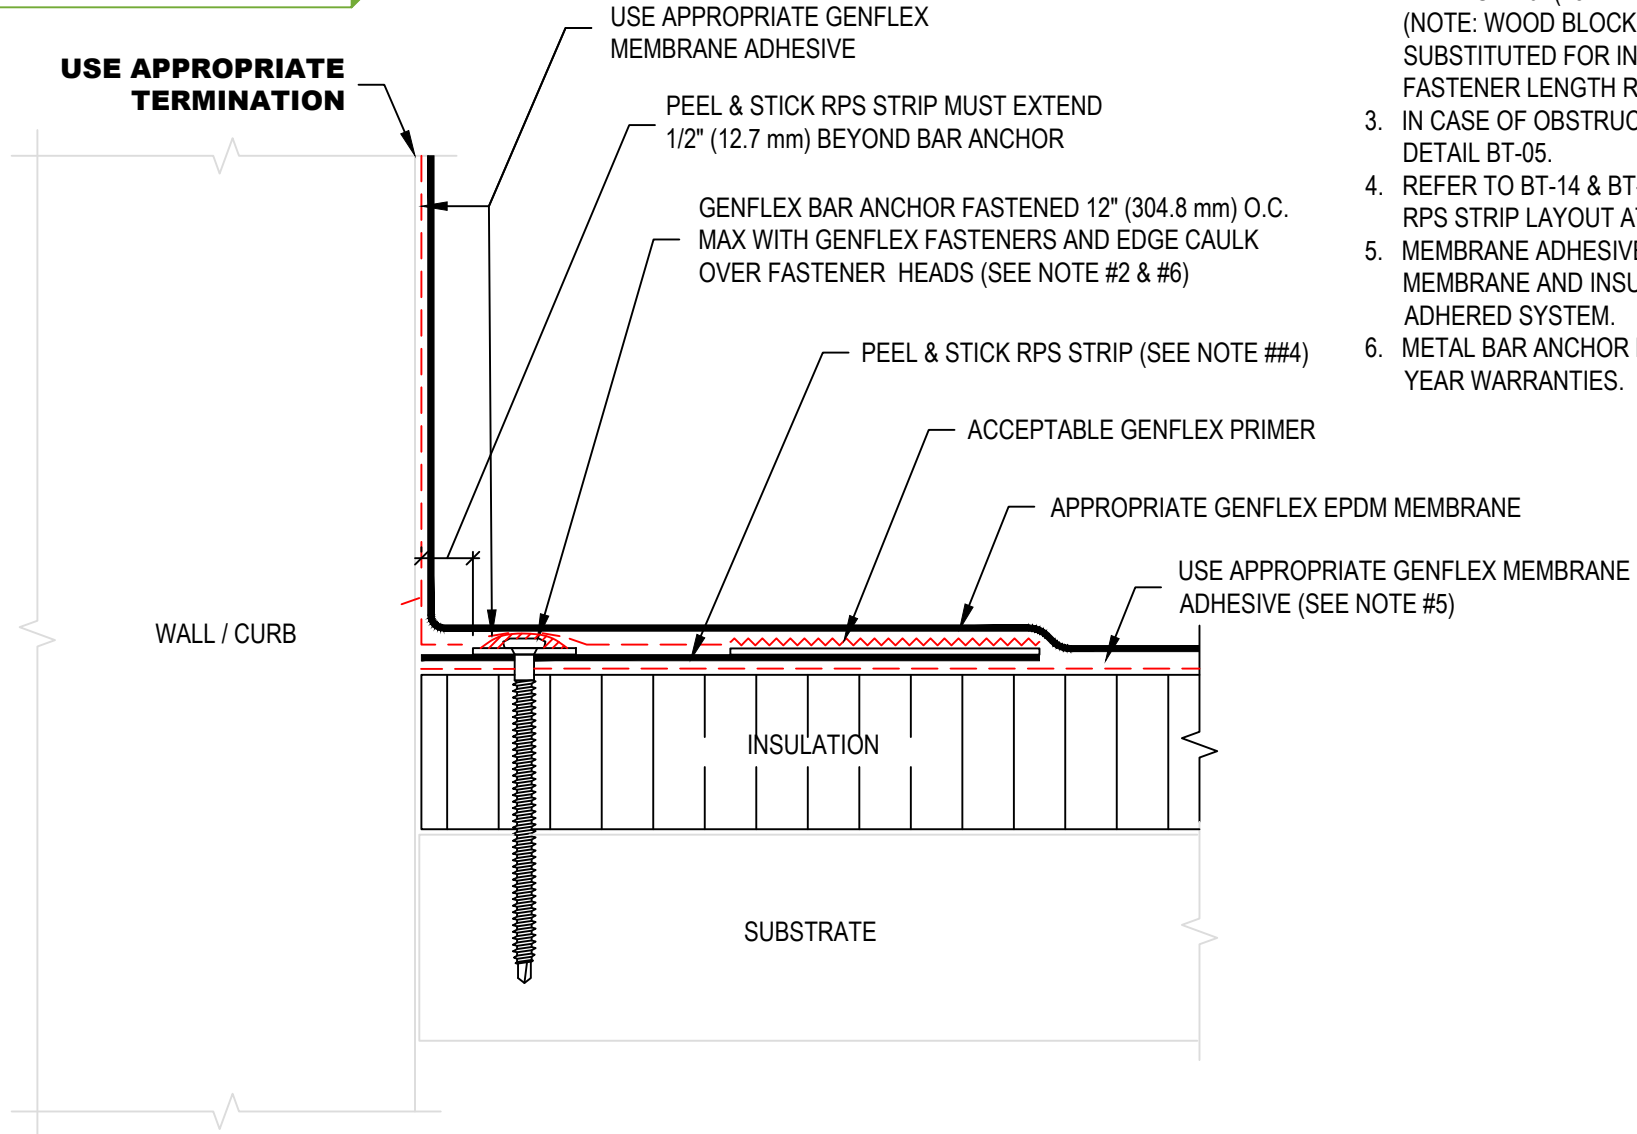


WARRANTY MEMBRANE REQUIREMENTS:

UP TO 15-YEAR: 45 mil

UP TO 20-YEAR: 60 mil

**NOTE:**

1. REFER TO THE GENFLEX™ WEBSITE FOR THE MOST CURRENT INFORMATION.
2. MAXIMUM 10" (254 mm) LONG FASTENERS. (NOTE: WOOD BLOCKING MAY BE SUBSTITUTED FOR INSULATION TO REDUCE FASTENER LENGTH REQUIREMENTS.
3. IN CASE OF OBSTRUCTION REFER TO DETAIL BT-05.
4. REFER TO BT-14 & BT-15 FOR PEEL & STICK RPS STRIP LAYOUT AT CORNERS.
5. MEMBRANE ADHESIVE REQUIRED BETWEEN MEMBRANE AND INSULATION FOR FULLY ADHERED SYSTEM.
6. METAL BAR ANCHOR REQUIRED FOR 20 YEAR WARRANTIES.

**BASE TIE-IN WITH PEEL & STICK RPS AND
BAR ANCHOR FASTENED TO DECK**

MATERIAL: EPDM

ACCEPTABLE SYSTEMS: ALL

MAXIMUM WARRANTY: SEE TABLE

ISSUE / REVISION
DATE:

04/30/2026

DETAIL NO.

BT-03

NOT TO SCALE

GENFLEX: (800) 443-4272 www.genflex.com