

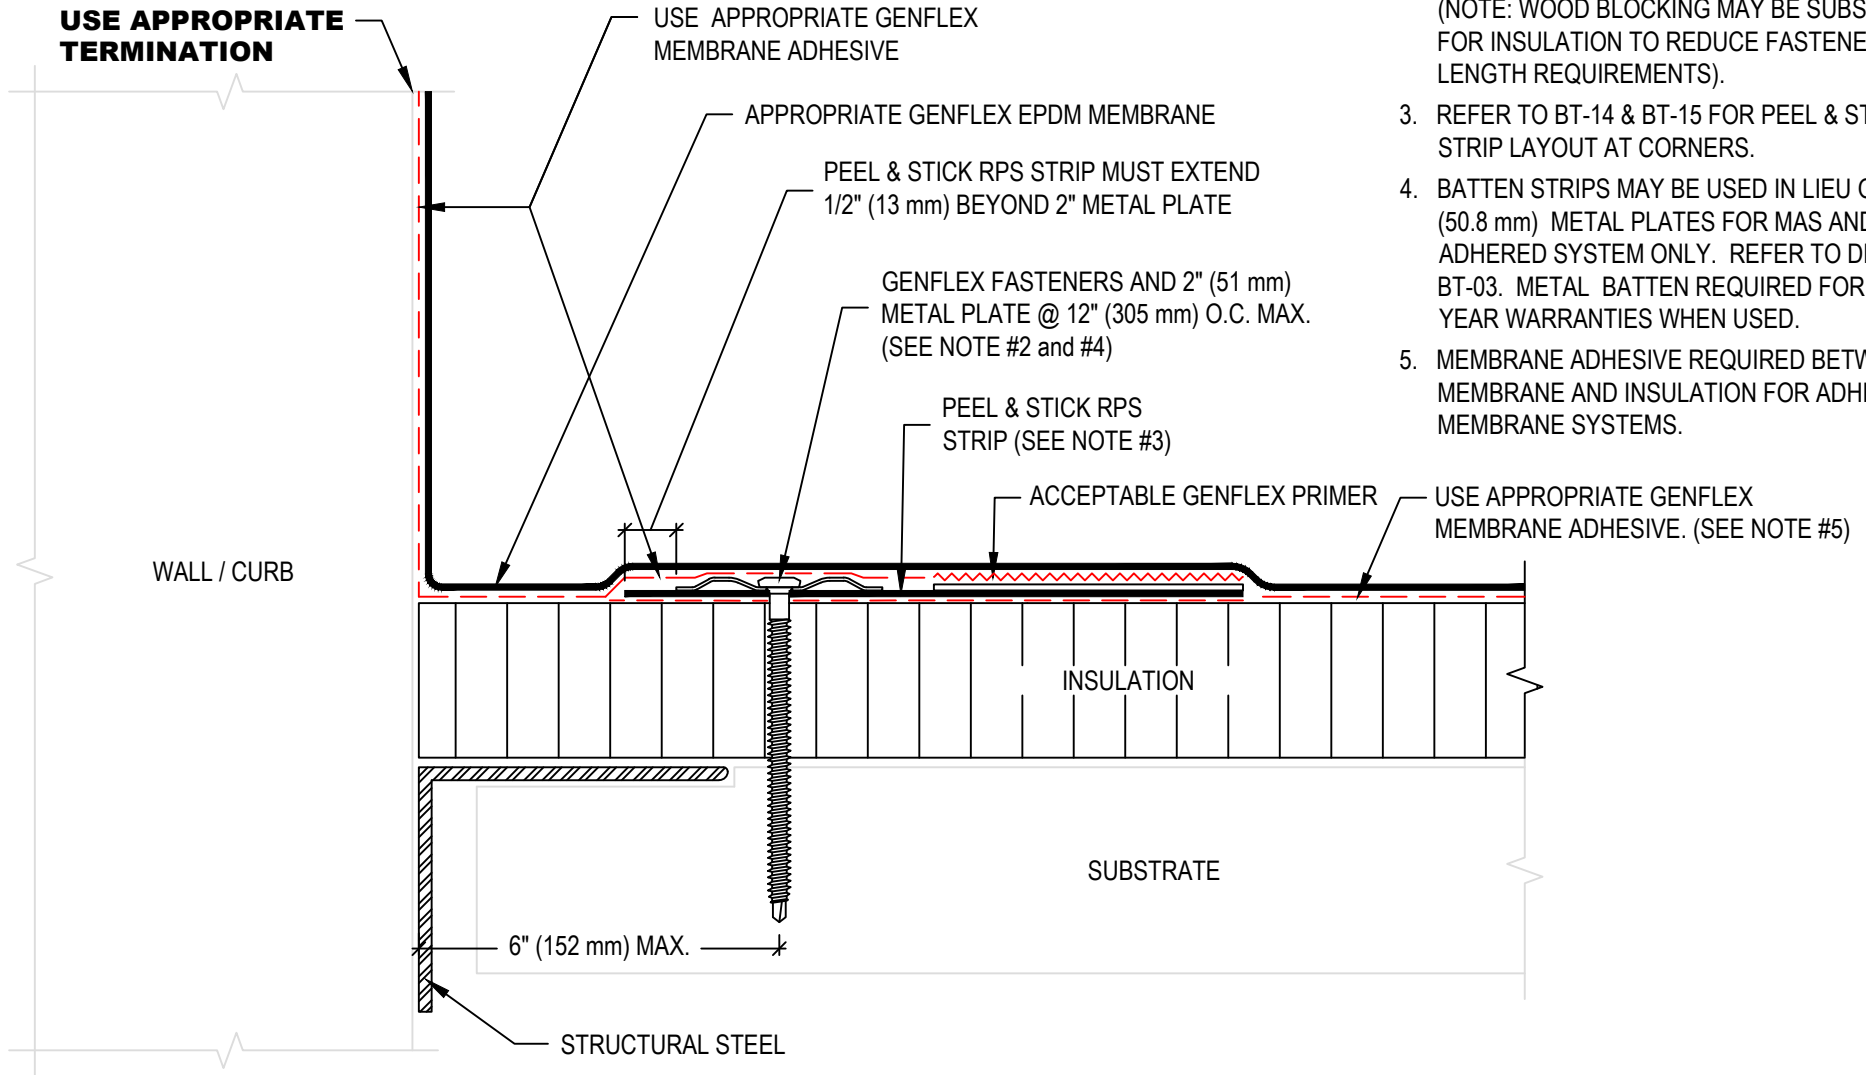
WARRANTY MEMBRANE REQUIREMENTS:

UP TO 15-YEAR: 45 mil

UP TO 20-YEAR: 60 mil

NOTE:

1. REFER TO THE GENFLEX™ WEBSITE FOR THE MOST CURRENT INFORMATION.
2. MAXIMUM 10" (254 mm) LONG FASTENERS. (NOTE: WOOD BLOCKING MAY BE SUBSTITUTED FOR INSULATION TO REDUCE FASTENER LENGTH REQUIREMENTS).
3. REFER TO BT-14 & BT-15 FOR PEEL & STICK RPS STRIP LAYOUT AT CORNERS.
4. BATTEN STRIPS MAY BE USED IN LIEU OF 2" (50.8 mm) METAL PLATES FOR MAS AND FULLY ADHERED SYSTEM ONLY. REFER TO DETAIL BT-03. METAL BATTEN REQUIRED FOR 20 - 25 YEAR WARRANTIES WHEN USED.
5. MEMBRANE ADHESIVE REQUIRED BETWEEN MEMBRANE AND INSULATION FOR ADHERED MEMBRANE SYSTEMS.

**BASE TIE-IN WITH PEEL & STICK RPS
AND 2" METAL PLATES WITH DECK OBSTRUCTION**

MATERIAL: EPDM

ACCEPTABLE SYSTEMS: ALL

MAXIMUM WARRANTY: SEE TABLE

ISSUE / REVISION
DATE:

04/30/2026

DETAIL NO.

BT-05

NOT TO SCALE

GENFLEX: (800) 443-4272 www.genflex.com