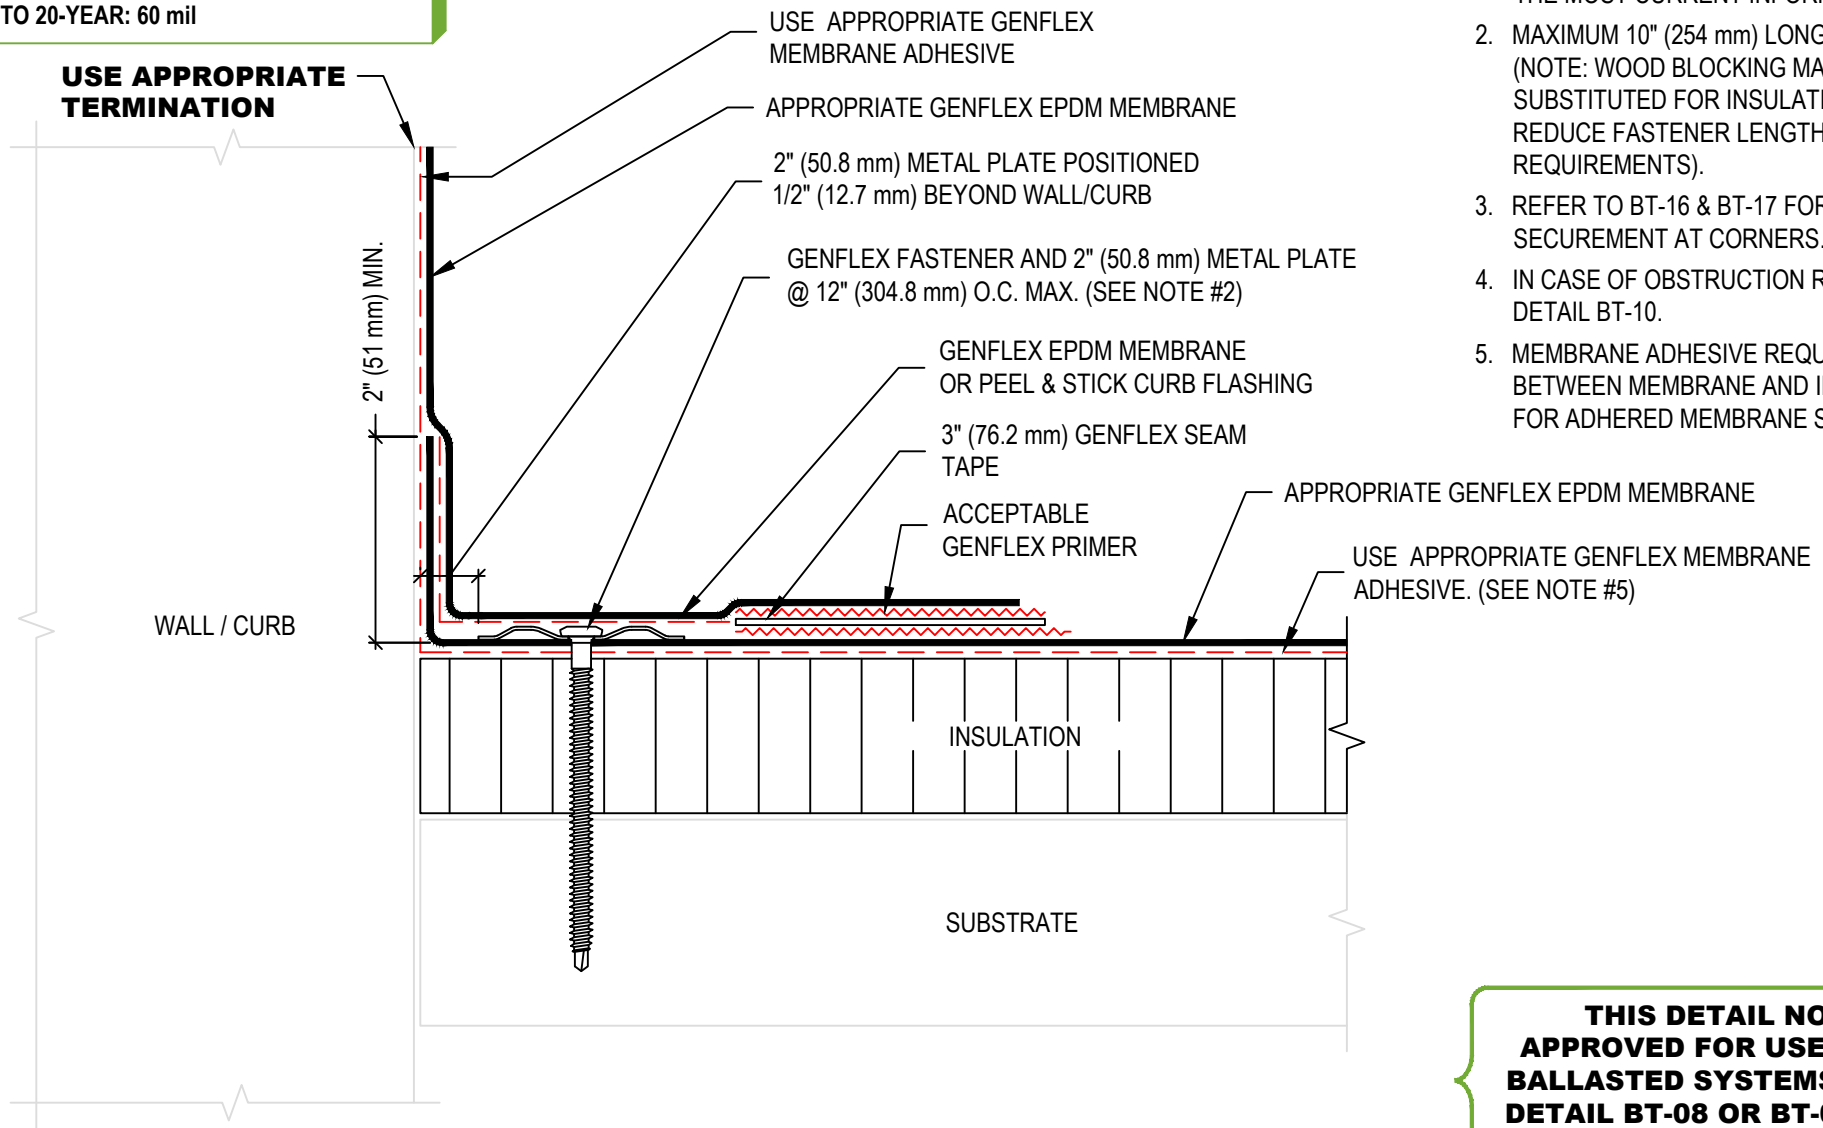


WARRANTY MEMBRANE REQUIREMENTS:

UP TO 15-YEAR: 45 mil

UP TO 20-YEAR: 60 mil

**USE APPROPRIATE
TERMINATION****NOTE:**

1. REFER TO THE GENFLEX™ WEBSITE FOR THE MOST CURRENT INFORMATION.
2. MAXIMUM 10" (254 mm) LONG FASTENERS. (NOTE: WOOD BLOCKING MAY BE SUBSTITUTED FOR INSULATION TO REDUCE FASTENER LENGTH REQUIREMENTS).
3. REFER TO BT-16 & BT-17 FOR MEMBRANE SECUREMENT AT CORNERS.
4. IN CASE OF OBSTRUCTION REFER TO DETAIL BT-10.
5. MEMBRANE ADHESIVE REQUIRED BETWEEN MEMBRANE AND INSULATION FOR ADHERED MEMBRANE SYSTEMS.

**THIS DETAIL NOT
APPROVED FOR USE WITH
BALLASTED SYSTEMS. USE
DETAIL BT-08 OR BT-09 FOR
BALLASTED SYSTEMS.**

**BASE TIE-IN WITH 2" METAL PLATES FASTENED TO DECK**

MATERIAL: EPDM

ACCEPTABLE SYSTEMS: ALL

MAXIMUM WARRANTY: SEE TABLE

ISSUE / REVISION
DATE:

04/30/2026

NOT TO SCALE

DETAIL NO.

BT-06

GENFLEX: (800) 443-4272 www.genflex.com