


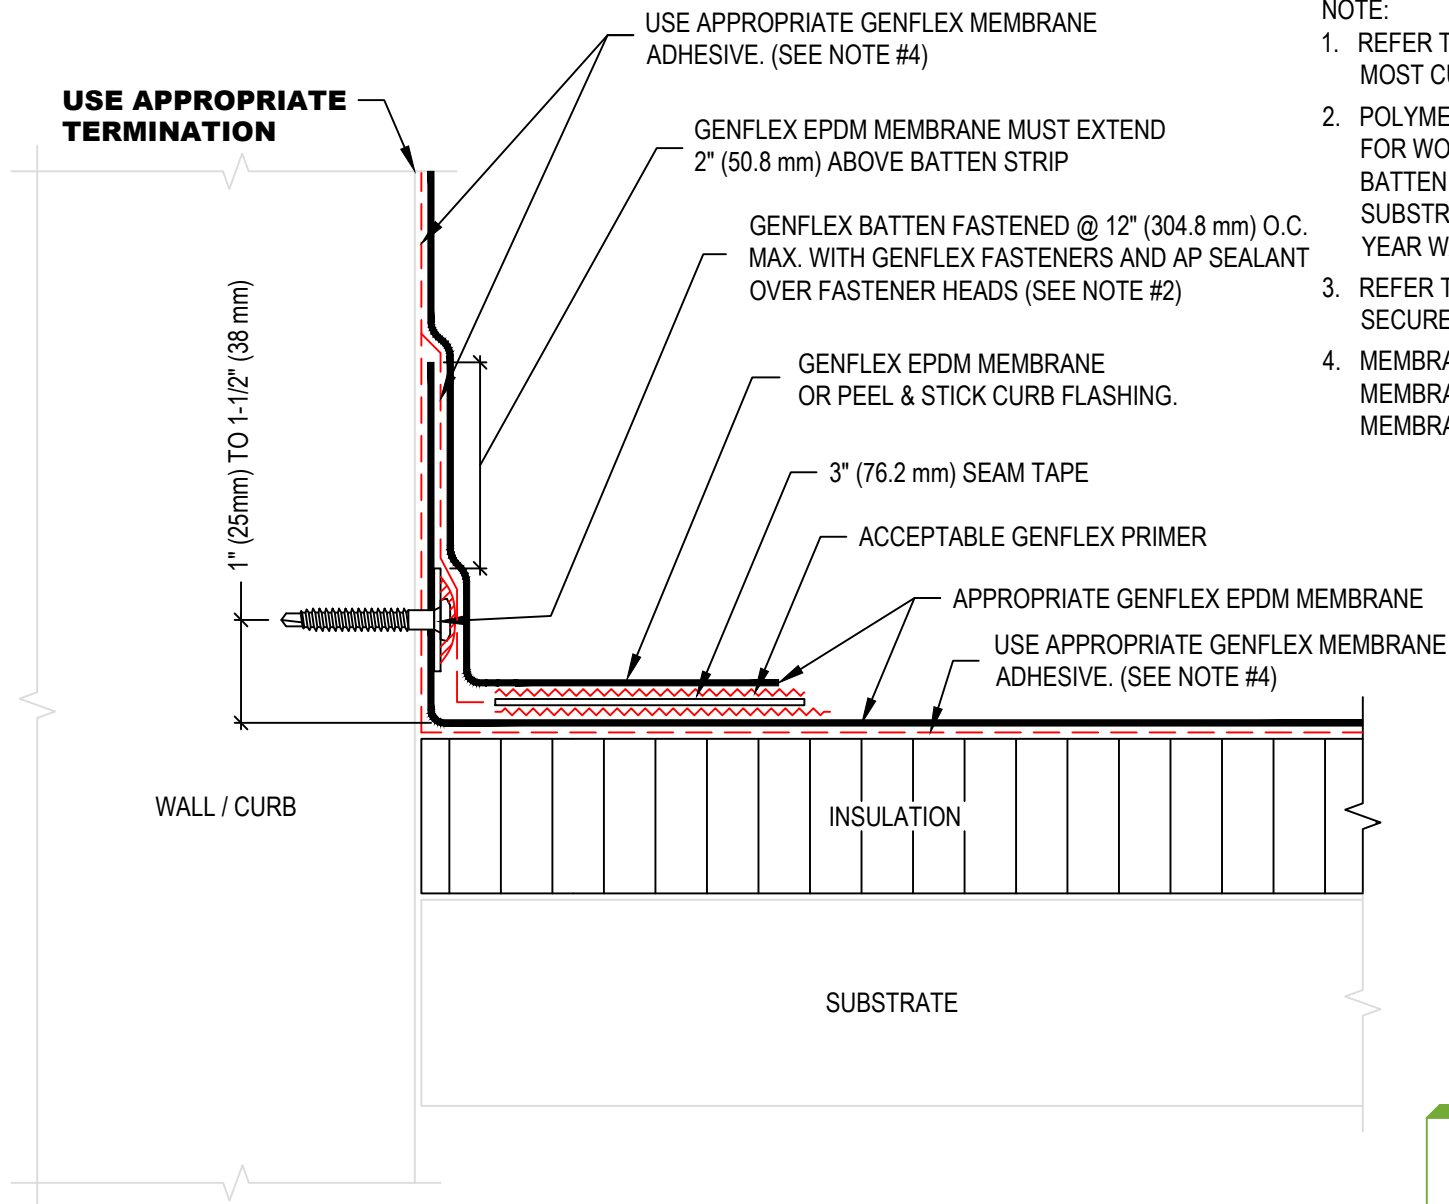

NOTE:

1. REFER TO THE GENFLEX™ WEBSITE FOR THE MOST CURRENT INFORMATION.
2. POLYMER OR METAL BATTEN STRIP ACCEPTABLE FOR WOOD OR METAL SUBSTRATE. METAL BATTEN MUST BE USED WITH MASONRY SUBSTRATE. METAL BATTEN REQUIRED FOR 20 YEAR WARRANTIES.
3. REFER TO BT-16 & BT-17 FOR MEMBRANE SECUREMENT AT CORNERS.
4. MEMBRANE ADHESIVE REQUIRED BETWEEN MEMBRANE AND INSULATION FOR ADHERED MEMBRANE SYSTEMS.

WARRANTY MEMBRANE REQUIREMENTS:

UP TO 15-YEAR: 45 mil
UP TO 20-YEAR: 60 mil



BASE TIE-IN WITH BATTEN FASTENED TO WALL OR CURB

MATERIAL: EPDM

ACCEPTABLE SYSTEMS: ALL

MAXIMUM WARRANTY: SEE TABLE

ISSUE / REVISION
DATE:

05/01/2026

DETAIL NO.

BT-09

NOT TO SCALE

GENFLEX: (800) 443-4272 www.genflex.com