


**USE APPROPRIATE
TERMINATIONS**

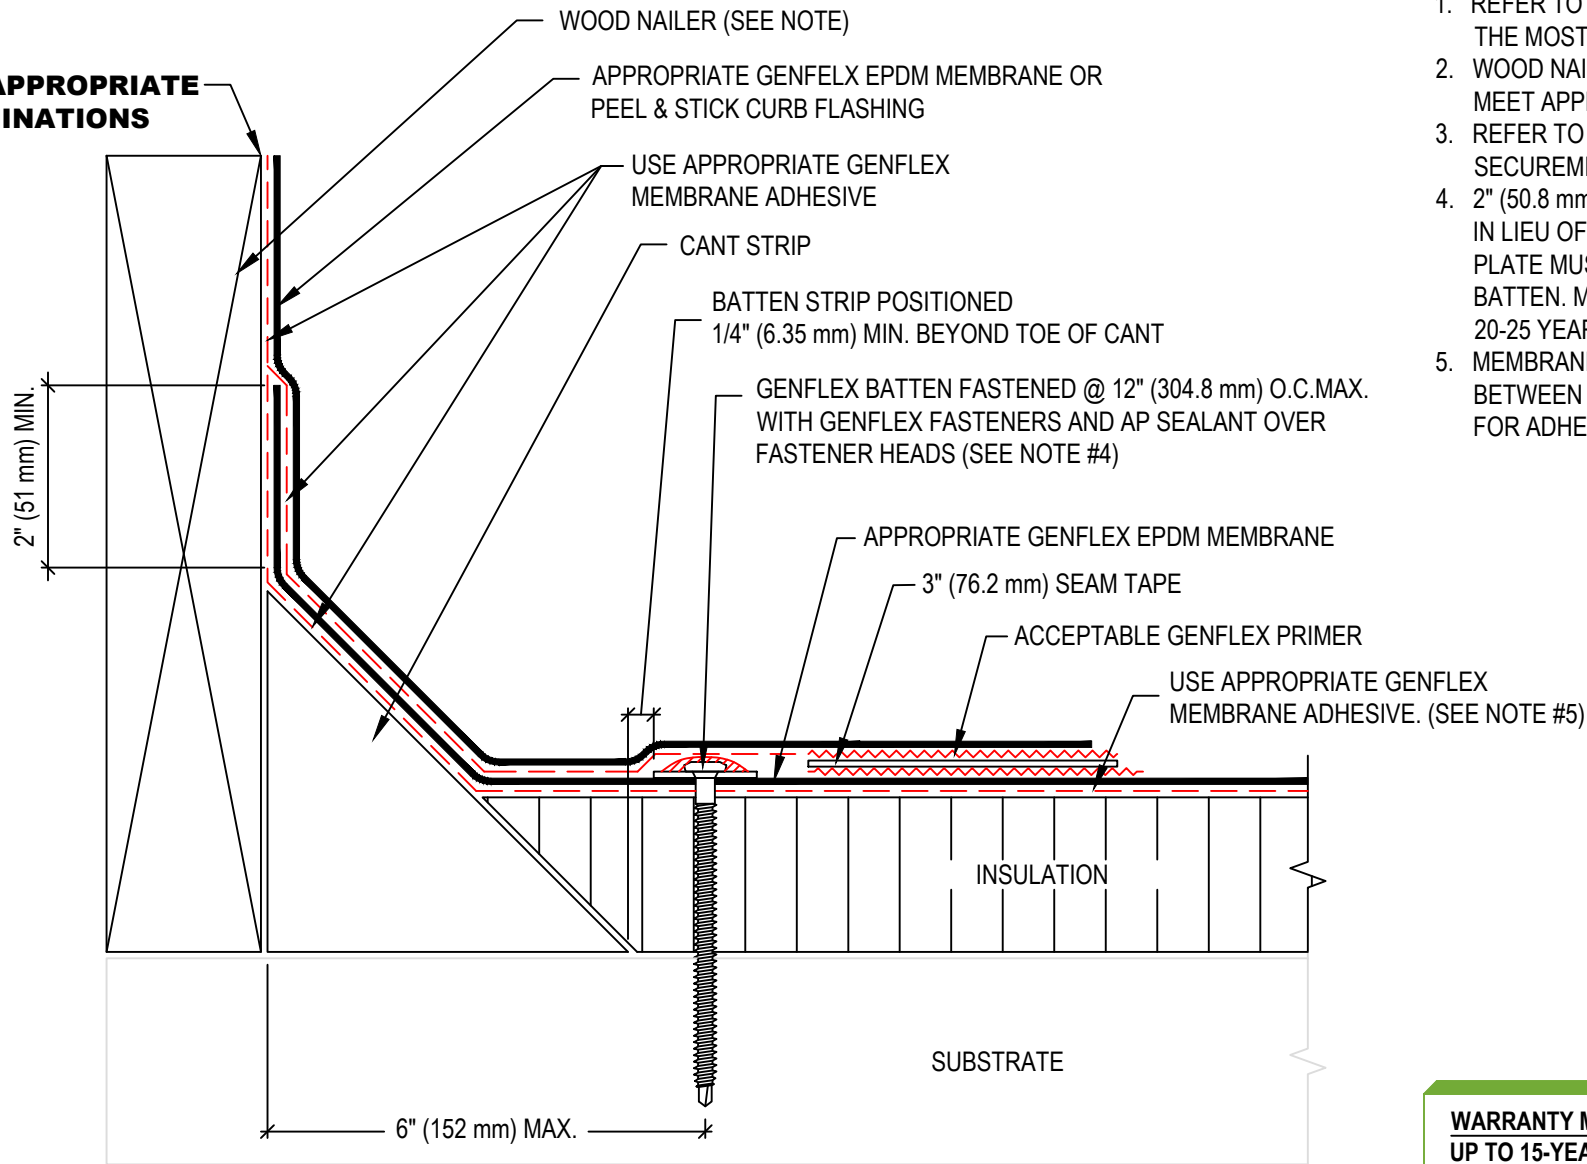

NOTE:

1. REFER TO THE GENFLEX™ WEBSITE FOR THE MOST CURRENT INFORMATION.
2. WOOD NAILER MUST BE INSTALLED TO MEET APPLICABLE BUILDING CODES.
3. REFER TO BT-16 & BT-17 FOR MEMBRANE SECUREMENT AT CORNERS.
4. 2" (50.8 mm) METAL PLATES MAY BE USED IN LIEU OF BATTEN STRIP. EDGE OF PLATE MUST BE POSITIONED SIMILAR TO BATTEN. METAL BATTEN REQUIRED FOR 20-25 YEAR WARRANTIES.
5. MEMBRANE ADHESIVE REQUIRED BETWEEN MEMBRANE AND INSULATION FOR ADHERED MEMBRANE SYSTEMS.

WARRANTY MEMBRANE REQUIREMENTS:

UP TO 15-YEAR: 45 mil
UP TO 20-YEAR: 60 mil



BASE TIE-IN AT CURB / PARAPET WITH EXISTING CANT

MATERIAL: EPDM

ACCEPTABLE SYSTEMS: ALL

MAXIMUM WARRANTY: SEE TABLE

ISSUE / REVISION
DATE:

05/01/2026

DETAIL NO.

BT-11

NOT TO SCALE

GENFLEX: (800) 443-4272 www.genflex.com