


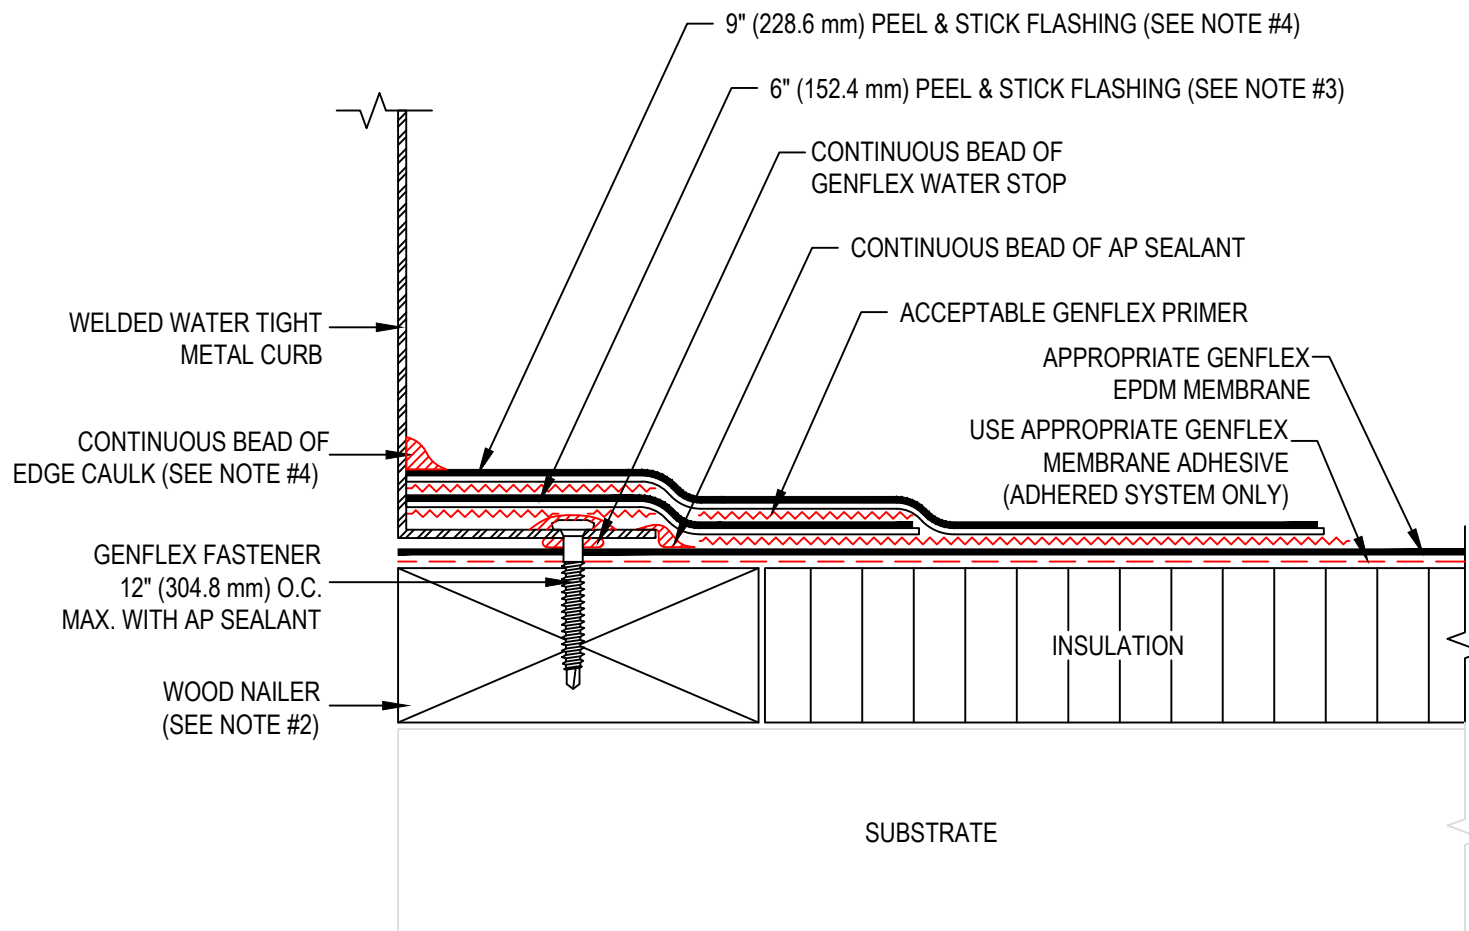

NOTE:

1. REFER TO THE GENFLEX™ WEBSITE FOR THE MOST CURRENT INFORMATION.
2. WOOD NAILER MUST BE INSTALLED TO MEET APPLICABLE BUILDING CODE.
3. 6" (152.4 mm) PEEL & STICK FLASHING (SEE NOTE #3)
4. 9" PEEL & STICK FLASHING SHALL BE FLUSH WITH CURB EDGE AND EDGE OF 6" PEEL & STICK FLASHING. 1/2" (12.7 mm) MINIMUM BEAD OF EDGE CAULK REQUIRED.
5. FLANGE OF METAL MUST BE FULLY SUPPORTED BY WOOD AND TERMINATED AT LEAST 1/4" (6.35 mm) FROM EDGE OF WOOD.
6. REFER TO C-02 FOR OUTSIDE CORNER APPLICATION.

WARRANTY MEMBRANE REQUIREMENTS:

UP TO 15-YEAR: 45 mil
UP TO 20-YEAR: 60 mil



**BASE TIE-IN AT WELDED WATERTIGHT CURB
(FLANGES 2" - 3")**

MATERIAL: EPDM

ACCEPTABLE SYSTEMS: ALL

GENFLEX: (800) 443-4272 www.genflex.com

MAXIMUM WARRANTY: SEE TABLE

ISSUE / REVISION
DATE:

05/01/2026

NOT TO SCALE

DETAIL NO.

BT-13