


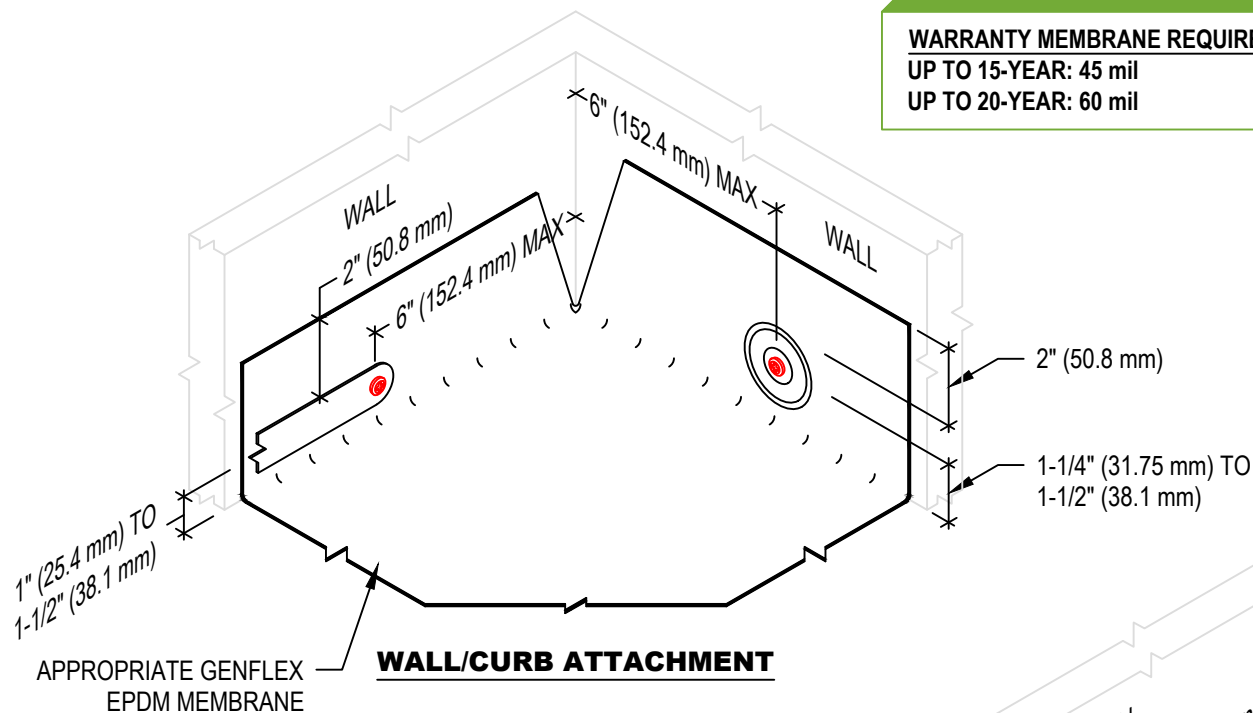


WARRANTY MEMBRANE REQUIREMENTS:
 UP TO 15-YEAR: 45 mil
 UP TO 20-YEAR: 60 mil

NOTE:

1. REFER TO THE GENFLEX™ WEBSITE FOR THE MOST CURRENT INFORMATION.
2. MAXIMUM 10" (254 mm) LONG FASTENERS. (NOTE: WOOD BLOCKING MAY BE SUBSTITUTED FOR INSULATION TO REDUCE FASTENER LENGTH REQUIREMENTS.)
3. WHEN GENFLEX BATTEN STRIP IS USED TO SECURE THE EPDM MEMBRANE TO THE WALL, METAL BATTEN STRIP MAY BE USED FOR WOOD OR METAL SUBSTRATE. METAL BATTEN MUST BE USED WITH MASONRY SUBSTRATE. METAL BATTEN REQUIRED FOR 20-25 YEAR WARRANTIES.
4. GENFLEX BATTEN STRIP OR 2" (50.8 mm) METAL PLATES ARE ACCEPTABLE FOR FASTENING OF EPDM MEMBRANE. BOTH ARE SHOWN IN ORDER TO ILLUSTRATE REQUIRED LAYOUT DIMENSIONS.

BASE FLASHING AND TERMINATION NOT SHOWN FOR CLARITY. REFER TO APPROPRIATE TERMINATION & BASE TIE-IN DETAILS

THIS DETAIL IS FOR LAYOUT PURPOSE ONLY AND IS NON-SPECIFIC. REFER TO APPROPRIATE BASE TIE-IN DETAILS FOR SYSTEM SPECIFIC SECUREMENT OPTIONS

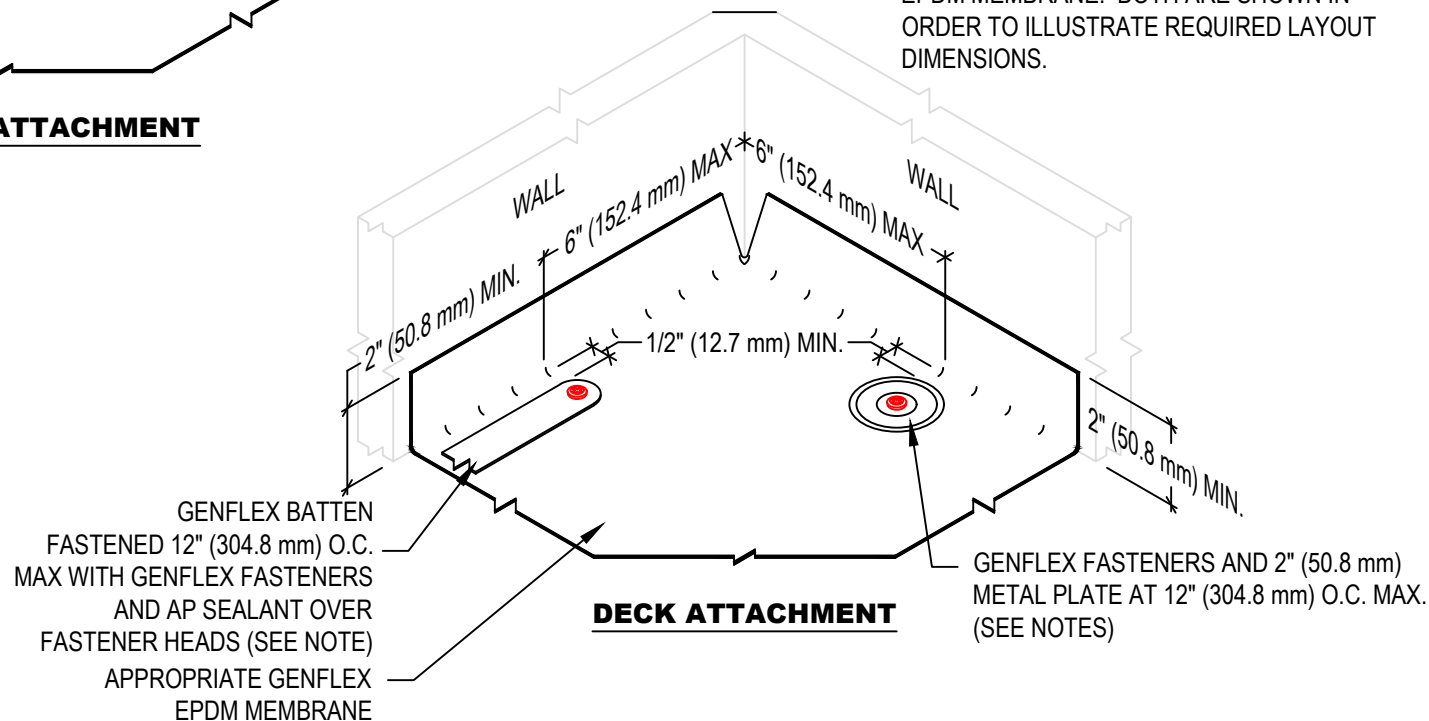

MEMBRANE SECUREMENT AT INSIDE CORNER

MATERIAL: EPDM

ACCEPTABLE SYSTEMS: ALL

MAXIMUM WARRANTY: SEE TABLE

ISSUE / REVISION DATE:

05/01/2026

DETAIL NO.

BT-17

NOT TO SCALE

GENFLEX: (800) 443-4272 www.genflex.com