


NOTE:

- 1. REFER TO THE GENFLEX™ WEBSITE FOR MOST CURRENT INFORMATION
- 2. WOOD NAILER MUST BE INSTALLED TO MEET APPLICABLE BUILDING CODES.
- 3. APPROPRIATE GENFLEX MEMBRANE ADHESIVE REQUIRED BETWEEN MEMBRANE AND INSULATION FOR ADHERED SYSTEMS.
- 4. GENFLEX ROOF PAVER (MIN. 10 lb (4.5 KG) PER SQ.FT.) INSTALLED OVER PROTECTION LAYER REQUIRED FOR BALLASTED SYSTEMS ONLY.
- 5. APPLY EDGE CAULK AROUND ENTIRE PERIMETER OF FLASHING. REFER TO LS-09 FOR SEAM EDGE TREATMENT.
- 6. EXISTING GRAVEL SURFACE, IRREGULARITIES, MOISTURE, ETC, MUST BE REMOVED FROM EXISTING ASPHALT SYSTEM MEMBRANE PRIOR TO TIE-IN.
- 7. REFER TO BT-24 FOR ADDITIONAL REQUIREMENTS FOR METAL ROOF DECKS.
- 8. BATTEN STRIP MAY BE USED IN LIEU OF 2" (50.8 mm) METAL PLATES FOR MAS AND ADHERED SYSTEMS ONLY. REFER TO "BT" DETAILS FOR SPECIFIC BASE TIE-IN INFORMATION, REQUIREMENTS, AND OPTIONS. METAL BATTEN REQUIRED FOR 20 YEAR WARRANTIES.
- 9. WHEN A CHANGE IN ELEVATION OCCURS BETWEEN SYSTEMS, USE APPROPRIATE TAPERED INSULATION TO CREATE A SMOOTH TRANSITION.
- 10. GENFLEX DOES NOT WARRANTY TIE-INS TO OTHER ROOFING SYSTEMS. THIS DETAIL INCLUDES TERMINATION OF THE ELEVATE SYSTEM ONLY.

WARRANTY MEMBRANE REQUIREMENTS:

UP TO 15-YEAR: 45 mil

UP TO 20-YEAR: 60 mil

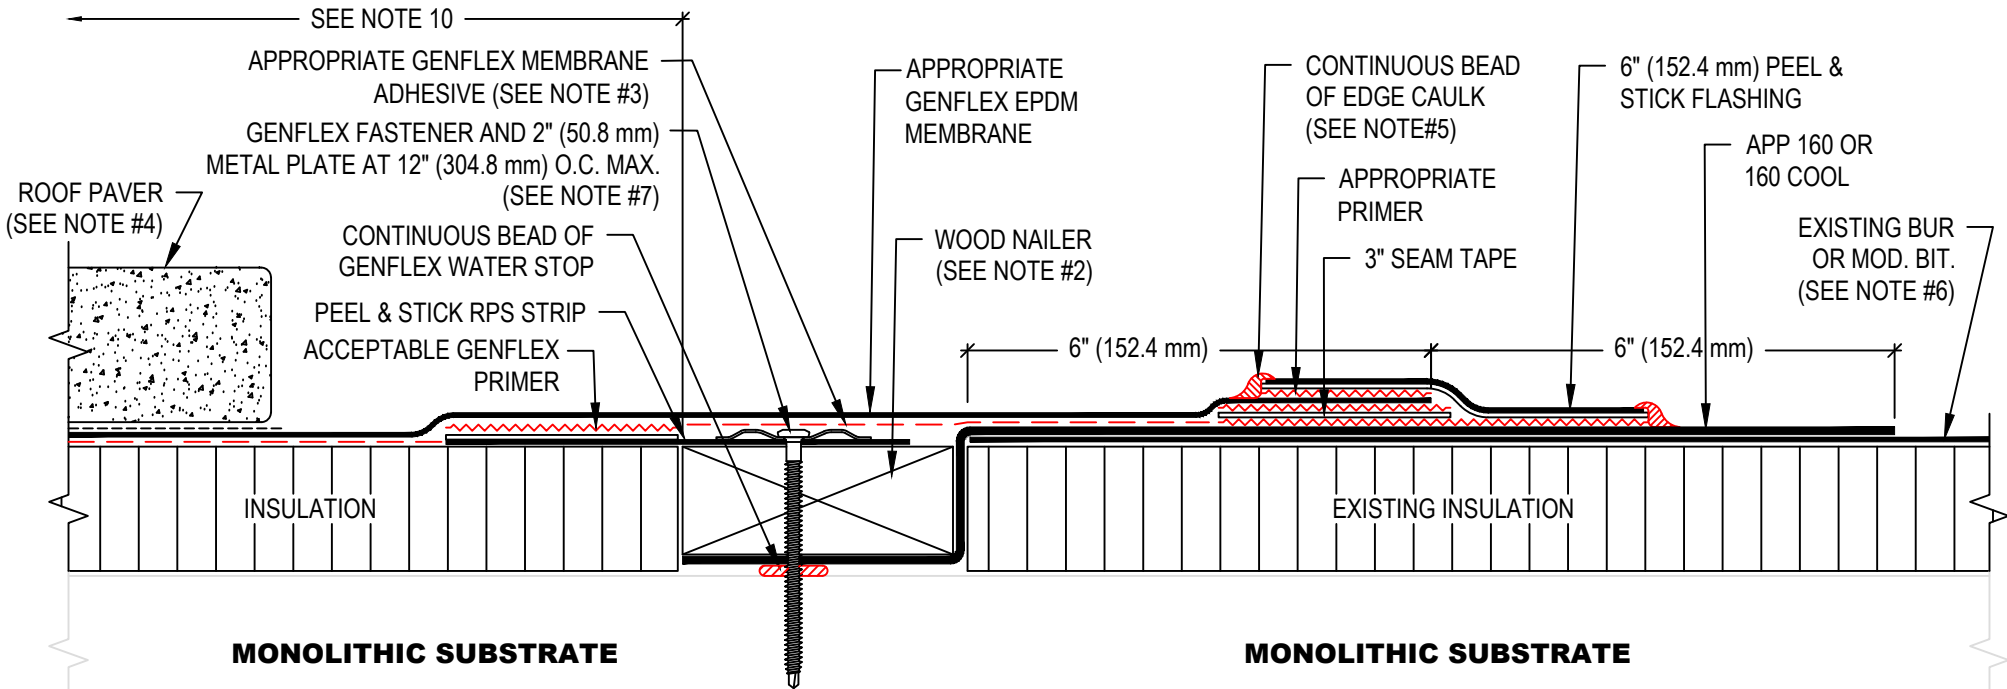

TIE-IN TO EXISTING ROOF SYSTEMS NOT WARRANTED BY GENFLEX

EXTREME CARE SHOULD BE TAKEN WHEN TORCHING APP MEMBRANE NEAR FLAMMABLE MATERIALS



**TIE-IN EPDM SYSTEM TO EXISTING ASPHALT SYSTEM
(MONOLITHIC SUBSTRATE)**

MATERIAL: EPDM

ACCEPTABLE SYSTEMS: ALL

MAXIMUM WARRANTY: SEE TABLE

ISSUE / REVISION
DATE:

05/01/2026

DETAIL NO.

BT-22

GENFLEX: (800) 443-4272 www.genflex.com

NOT TO SCALE